




45.00m Datum Line

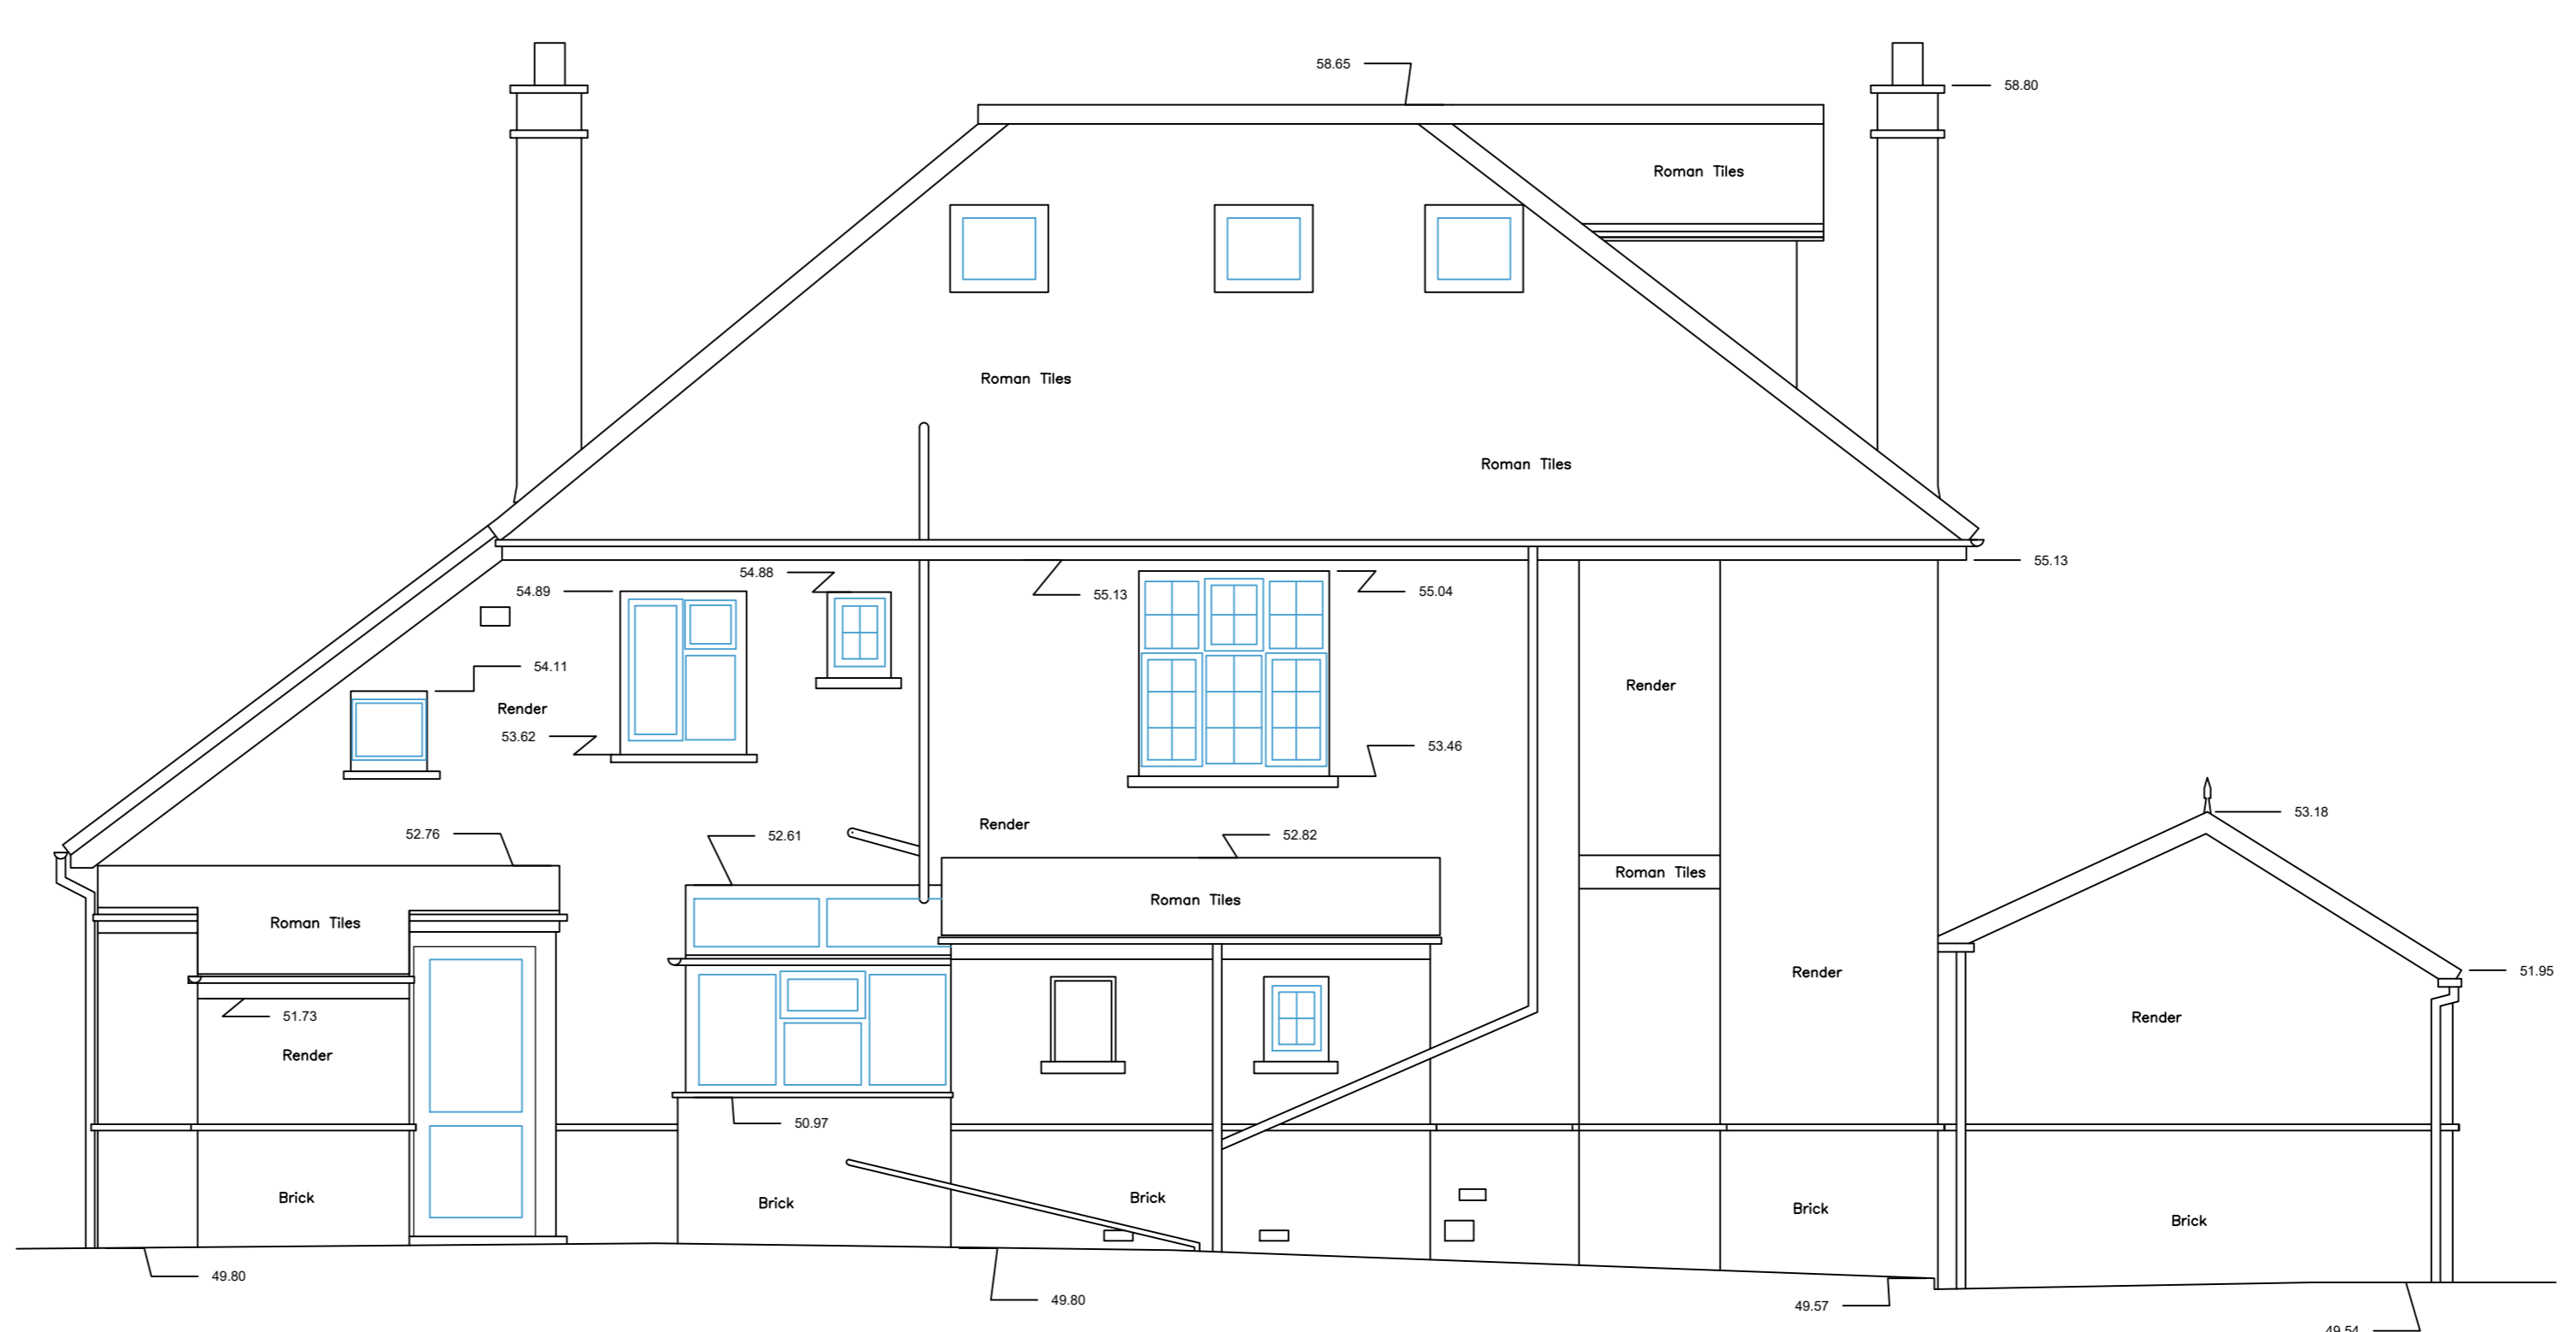

45.00m Datum Line

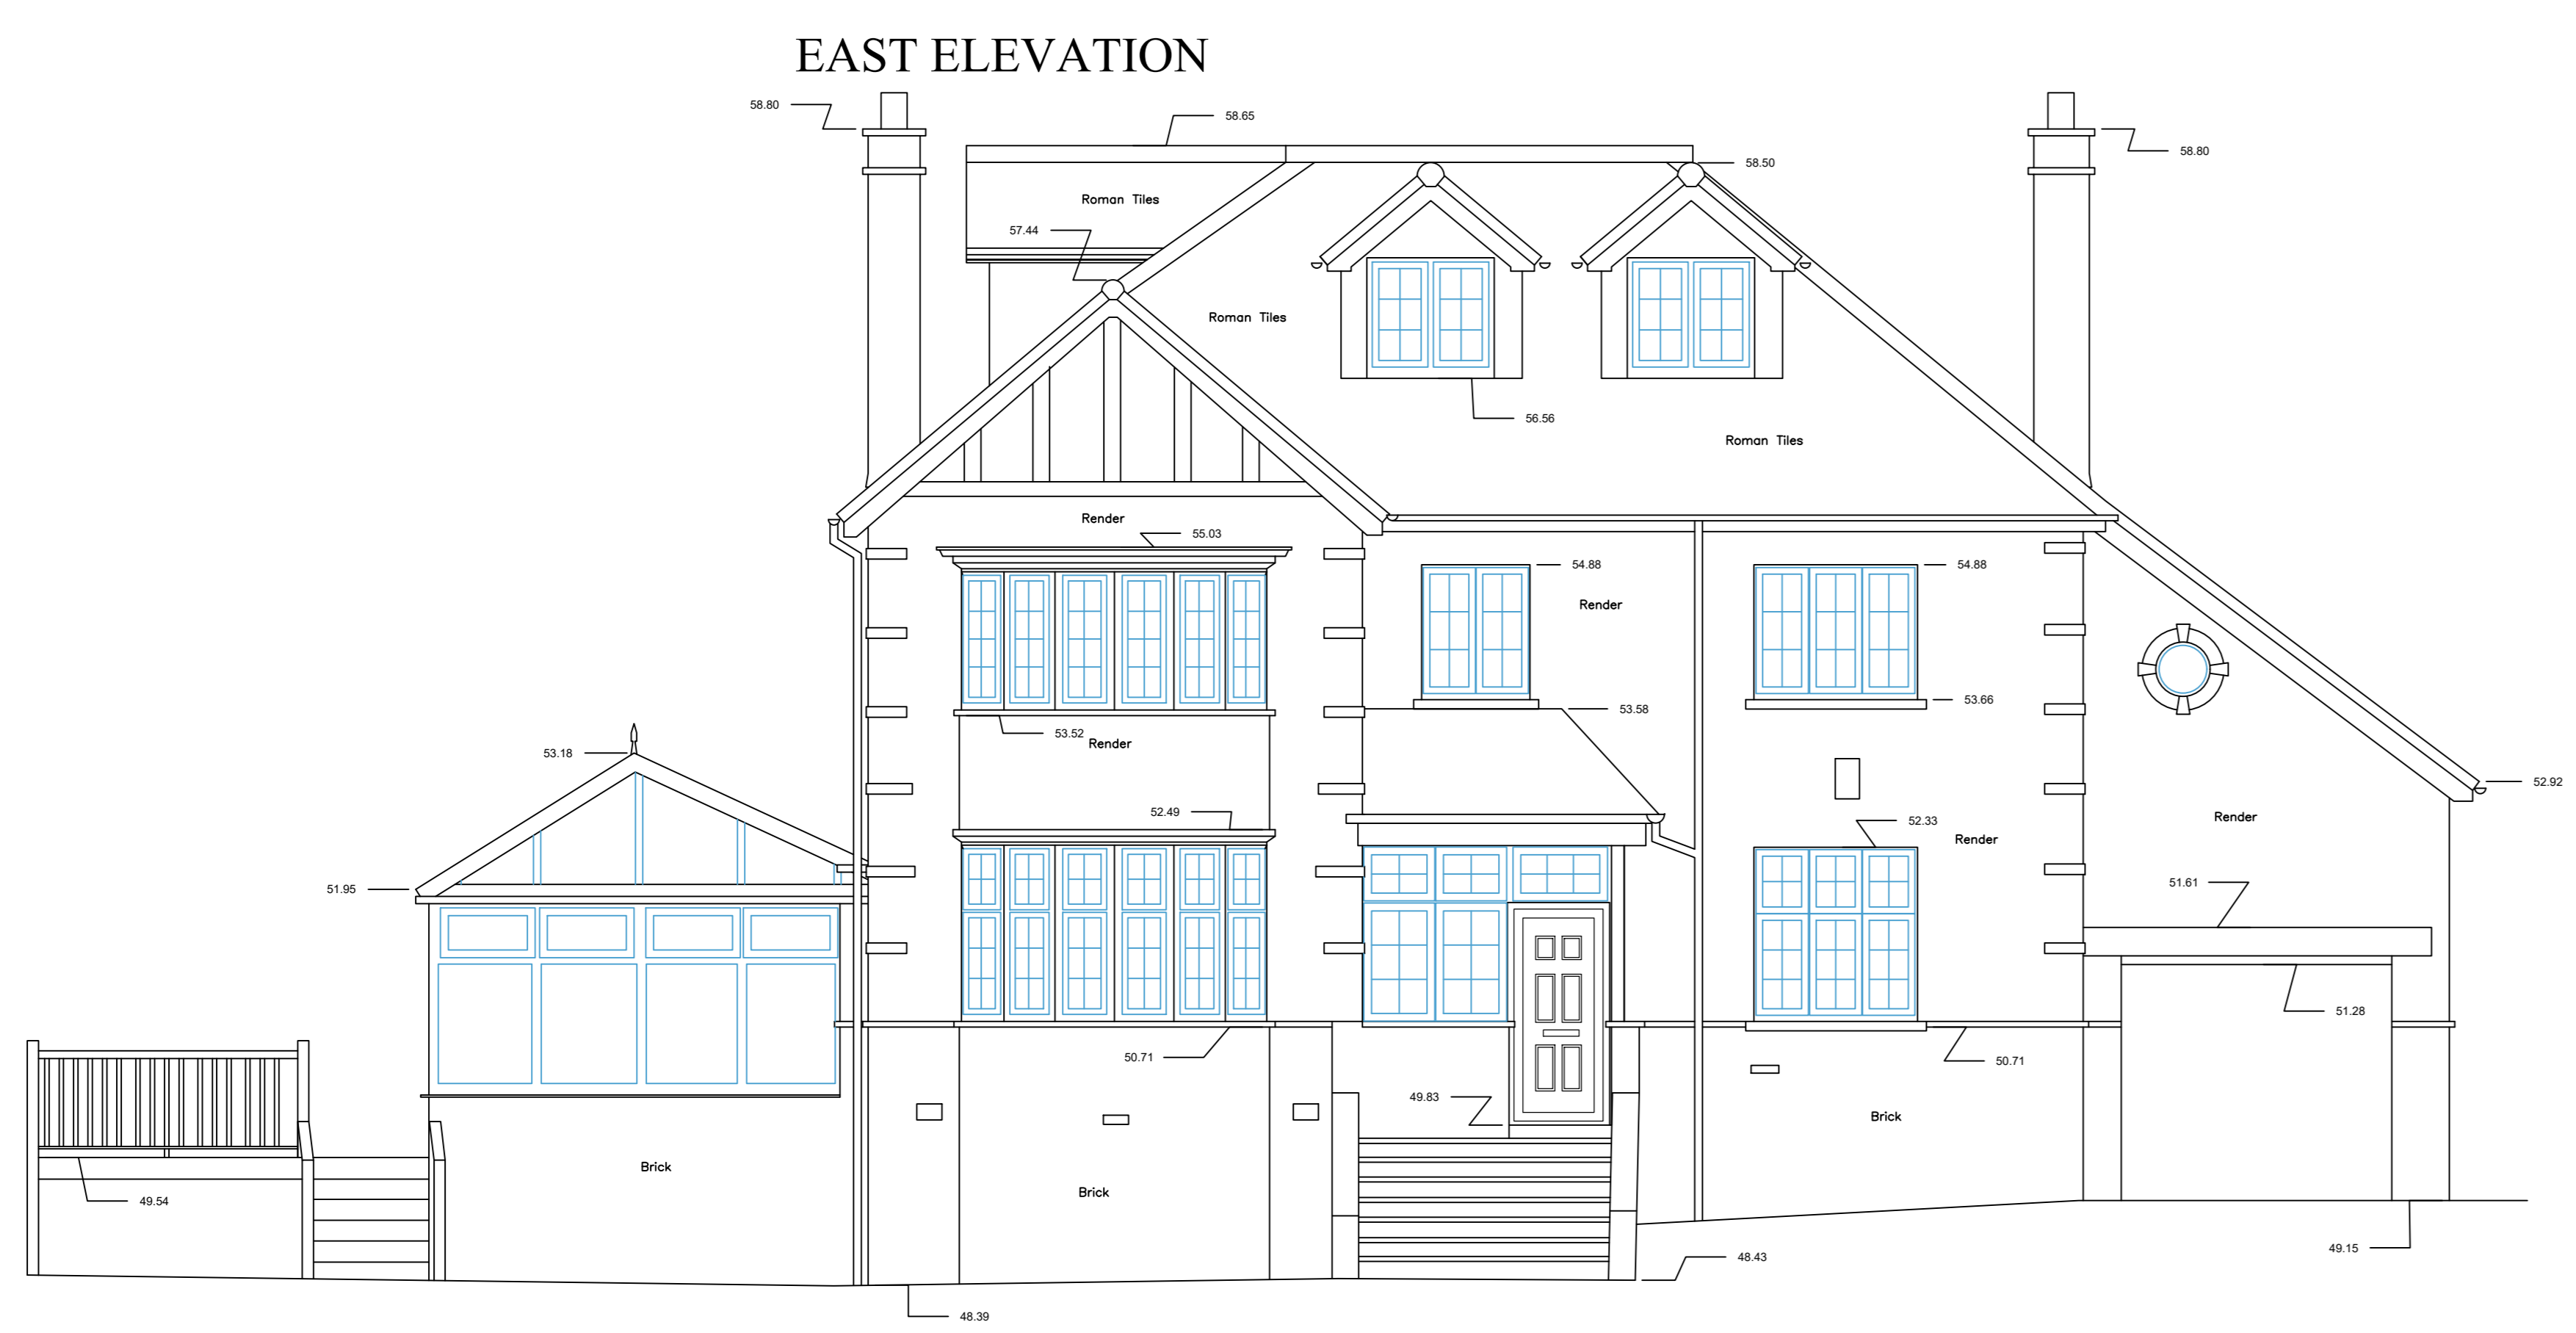

45.00m Datum Line

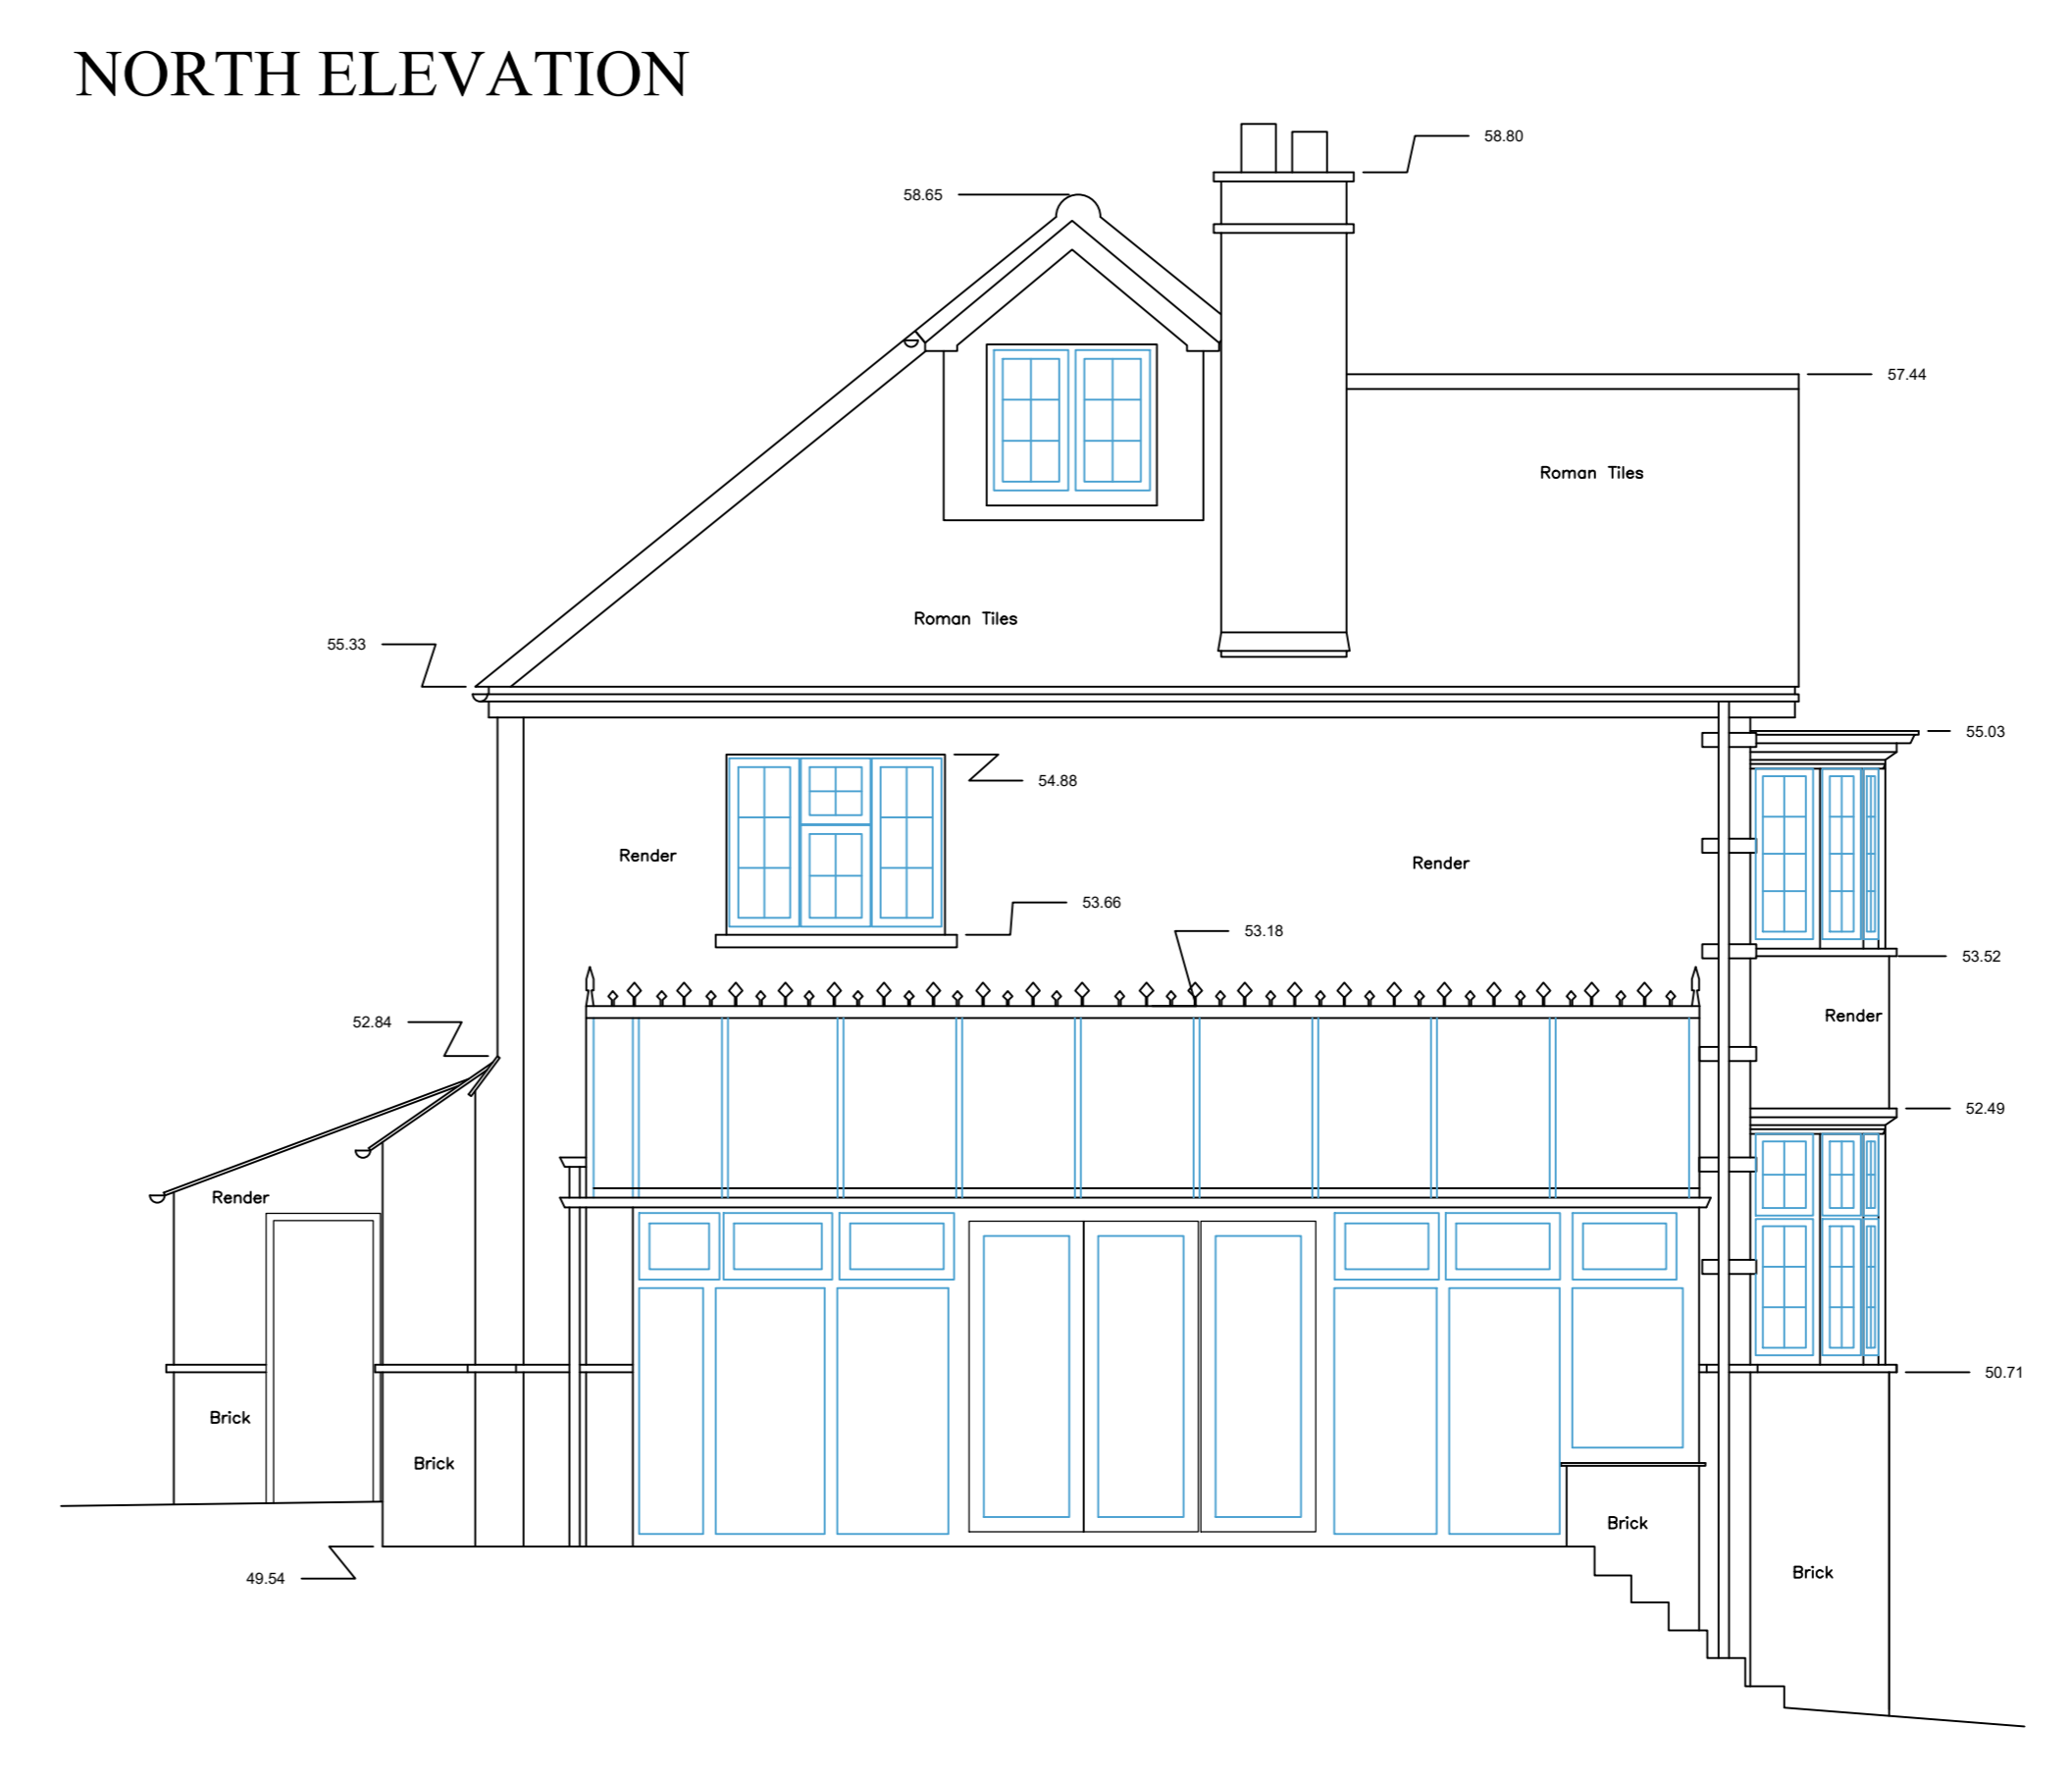

45.00m Datum Line

EAST ELEVATION

NORTH ELEVATION

SOUTH ELEVATION

WEST ELEVATION



Scale 1 : 50

**Elevation Locations**

**Linetypes**

- Ceiling: ---
- Beam: - - - -
- Window: - - - -
- Window overhead: - - - -
- Door: - - - -
- Step/Bank/Ramp: - - - -
- Level: 147.87
- Manhole: □ ○
- Pipe: - - - -
- Culvert/Worktop: - - - -
- Duct/Boiling: - - - -
- Wall: - - - -
- Grid Cross: +

**Key**

- fl = floor level
- cl = ceiling level
- fd = false ceiling level
- u/s = underside of
- cas = ceiling slopes up
- ic = inspection cover
- dh = door head
- dc = door cill
- ht = head height
- ch = cill height
- sh = strike height
- sp = spring height
- ah = apex height

**SWS**  
SouthWestSurveys

24 Orchard Gate  
Bradley Stoke  
Bristol  
South Glos.  
BS32 0HW

Tel: 01454 311420  
Mobile: 0756966495  
www.southwestsurveys.co.uk  
info@southwestsurveys.co.uk

Project Name:  
Site  
Address

Drawing Title:  
Drawing title

Client:  
Agent:  
Agent

Date: 2024	Scale: 1:50
Grid Orientation: 044.01	Sheet ID: 01
Site Level Datum: 45.00m	Surveyed By: [Name]
	Drawn By: [Name]