


100.00m Datum Line

REAR ELEVATION




100.00m Datum Line

FRONT ELEVATION

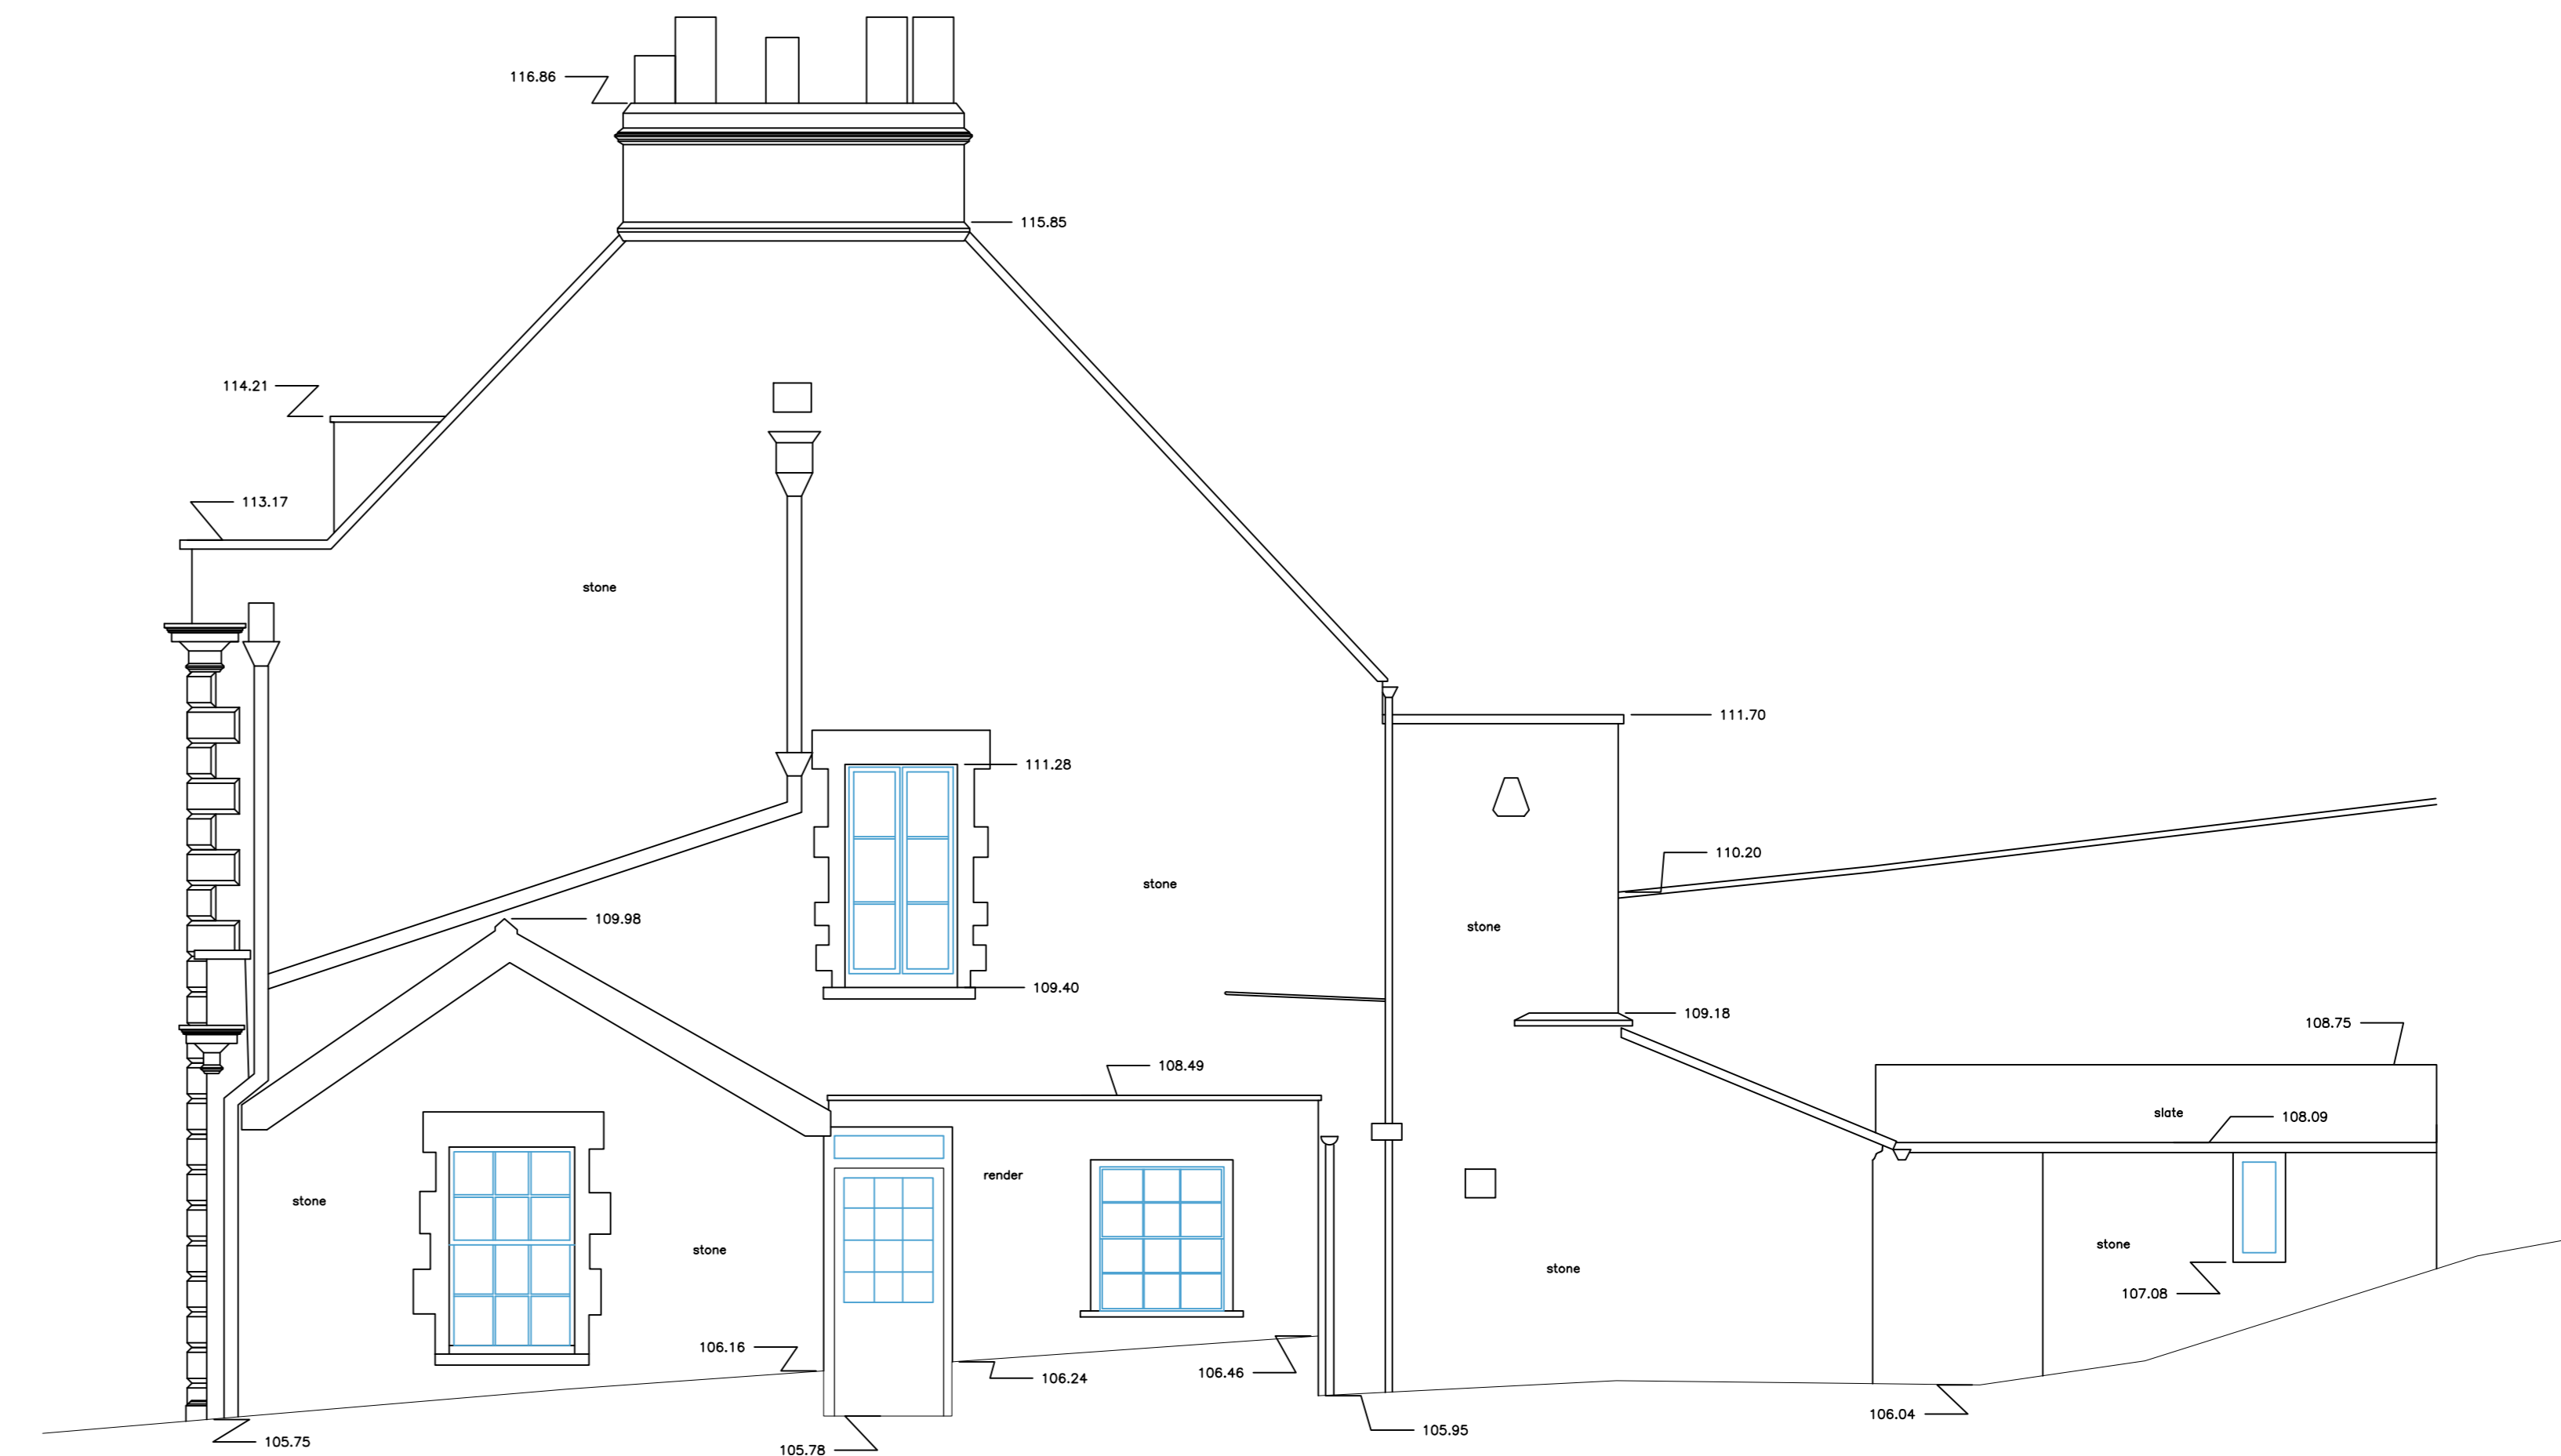

100.00m Datum Line

SIDE ELEVATION

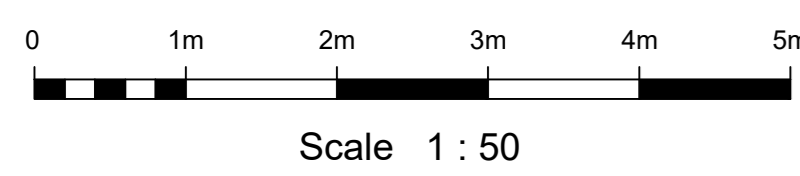

Linetypes

Ceiling	---
Beam	---
Window	---
Window overhead	---
Door	---
Step/Bank/Ramp	---
Level	147.87
Manhole	□ ○
Pipe	---
Culvert/Worktop	---
Duct/Boiling	---
Wall	---
Grid Cross	+

Key

fl	= floor level	dh	= door head
cl	= ceiling level	dc	= door cill
fd	= false ceiling level	hh	= head height
us	= underside of	ch	= cill height
ulb	= underside of beam	sh	= strike height
csu	= ceiling slopes up	sp	= spring height
ic	= inspection cover	ah	= apex height



24 Orchard Gate
Bradley Stoke
Bristol
South Glos.
BS32 0HW

Project Name:
SITE
Address

Drawing Title:
Drawing title

Client:
Agent:
Agent

Date: 2024 Scale: 1:50

Grid Orientation Sheet ID Rev
Site Level Datum Sheet ID Name
Surveyed By Drawn By
Checked