



50.00m Datum Line

ELEVATION 4

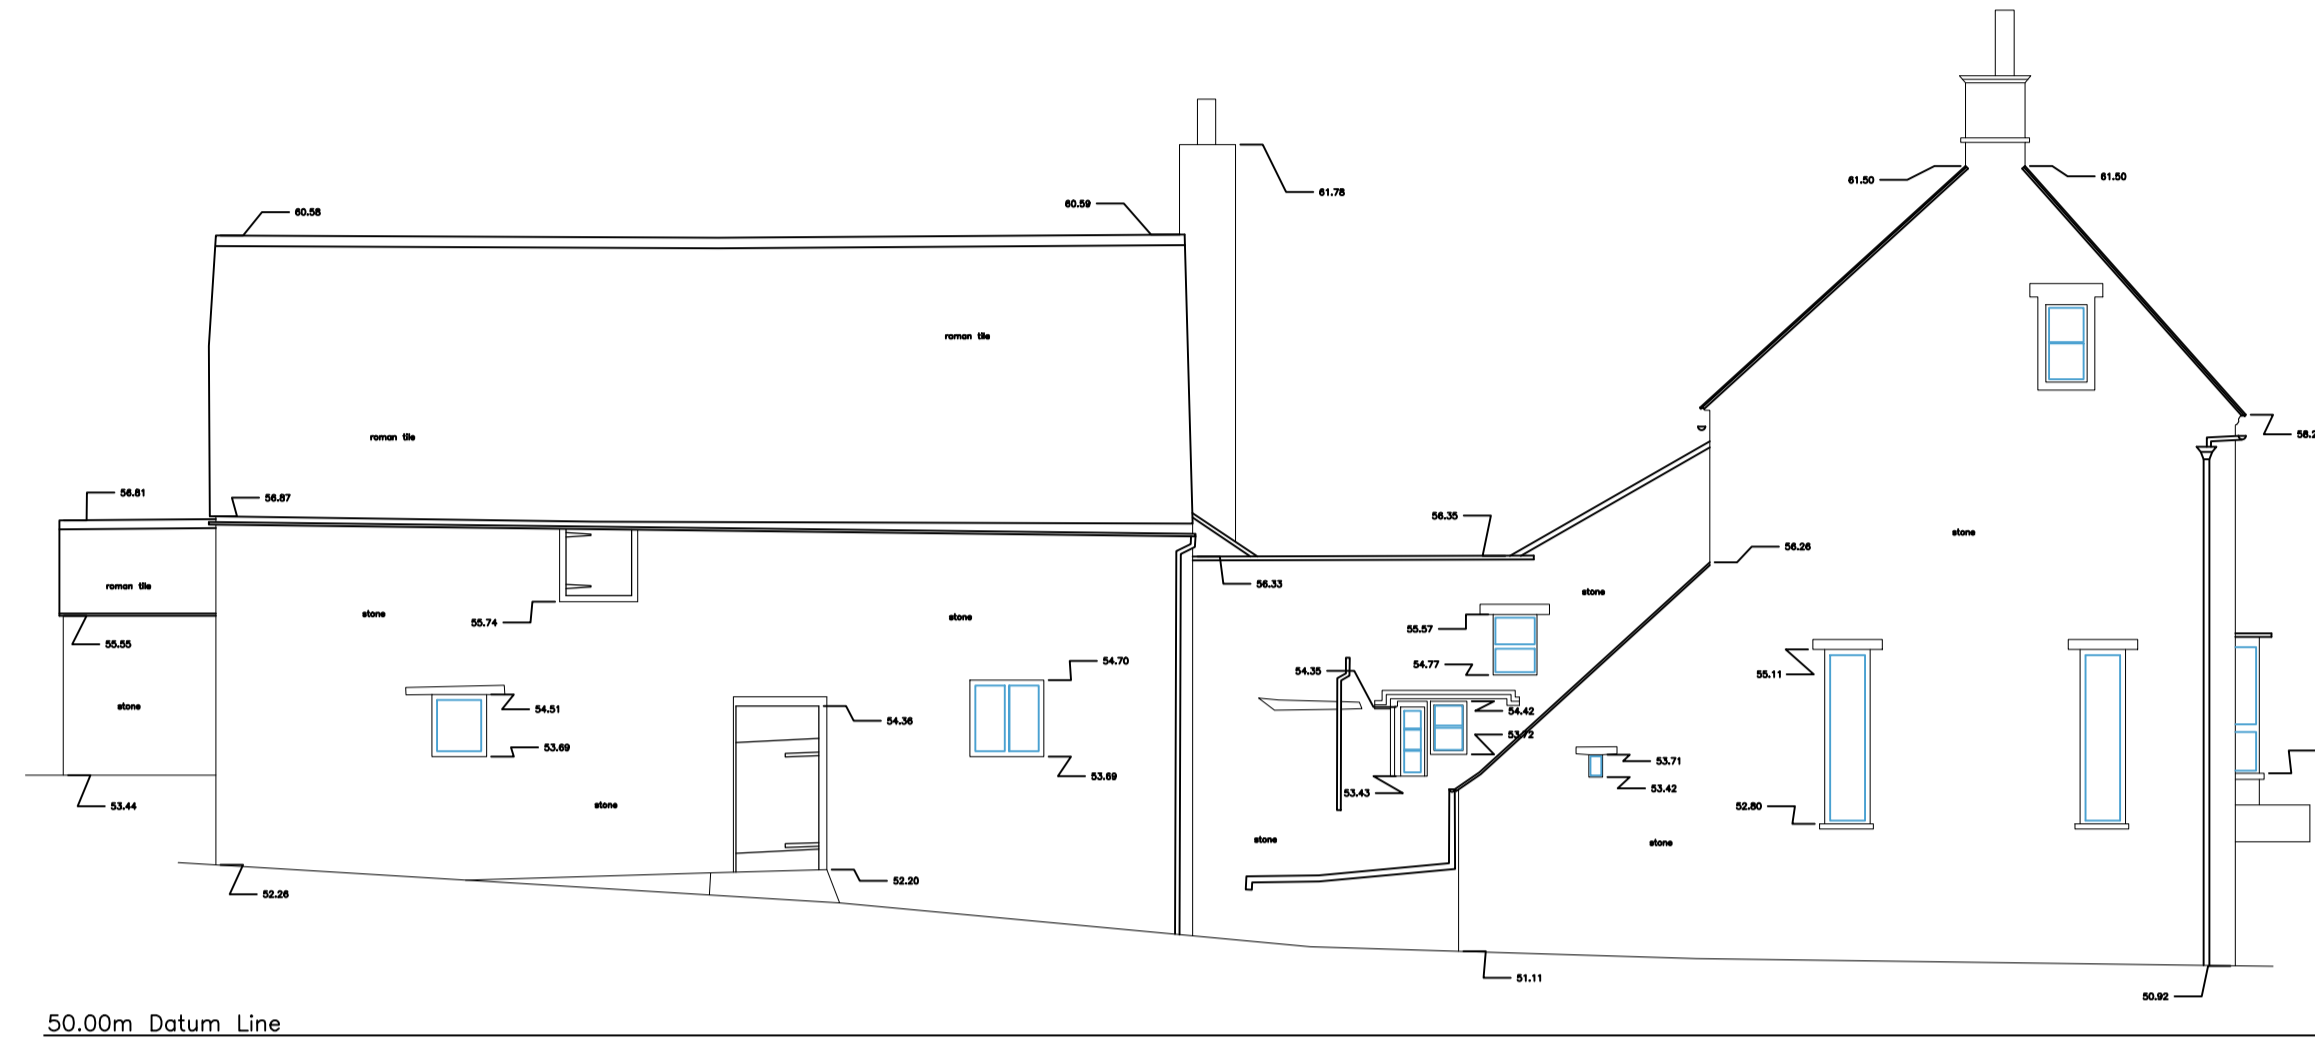


50.00m Datum Line

ELEVATION 5

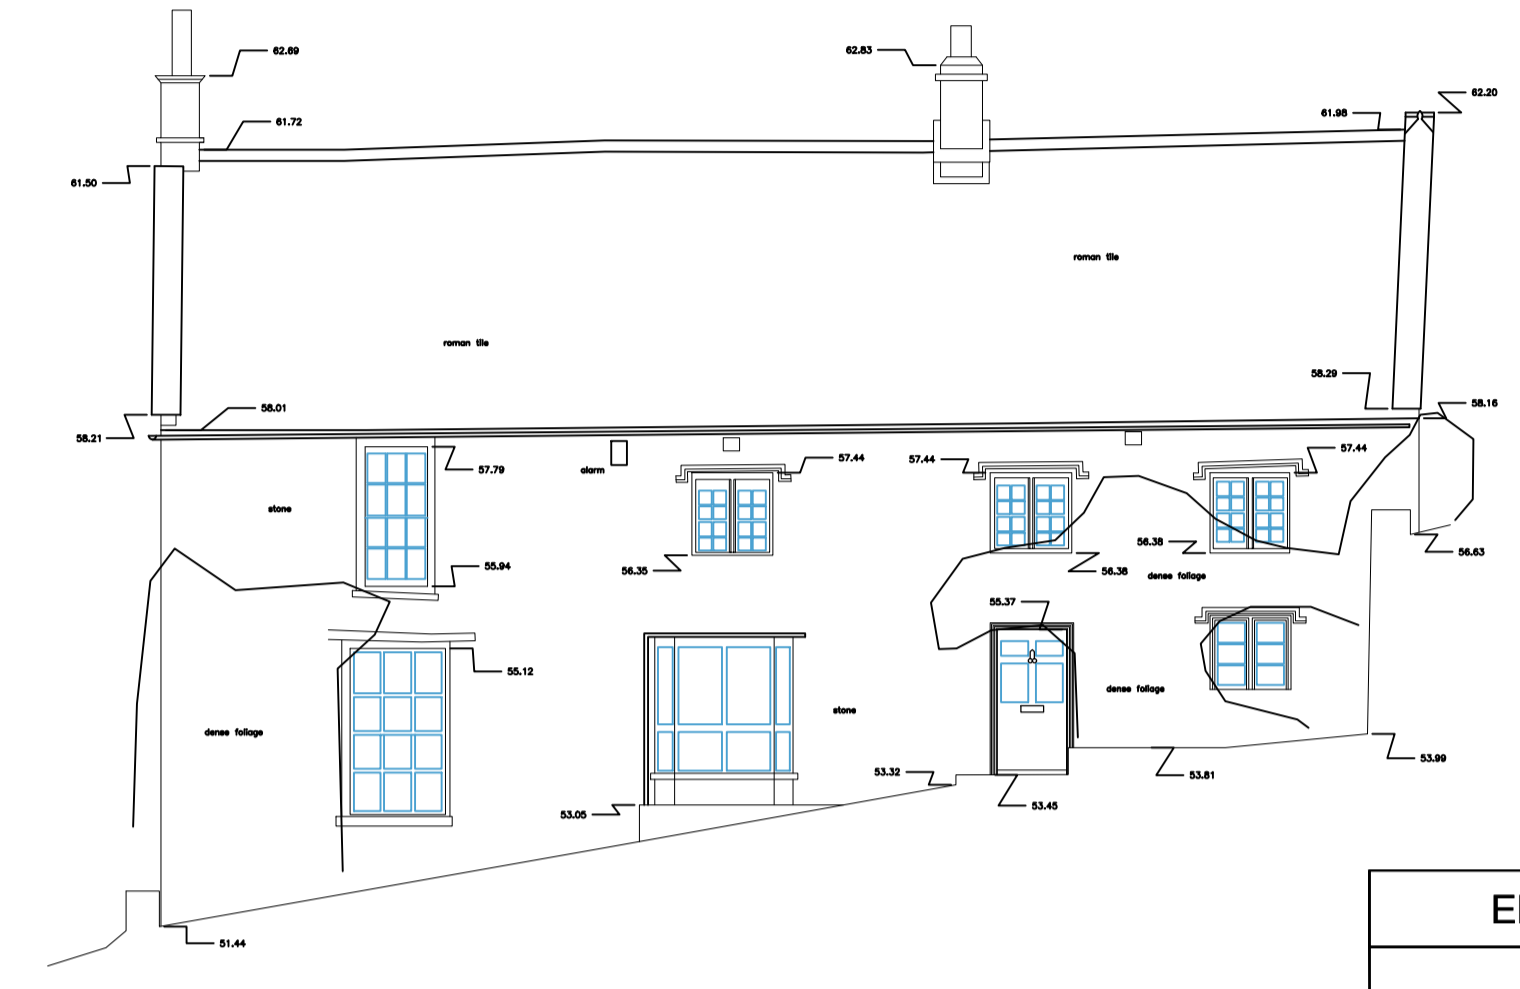


50.00m Datum Line

ELEVATION 6

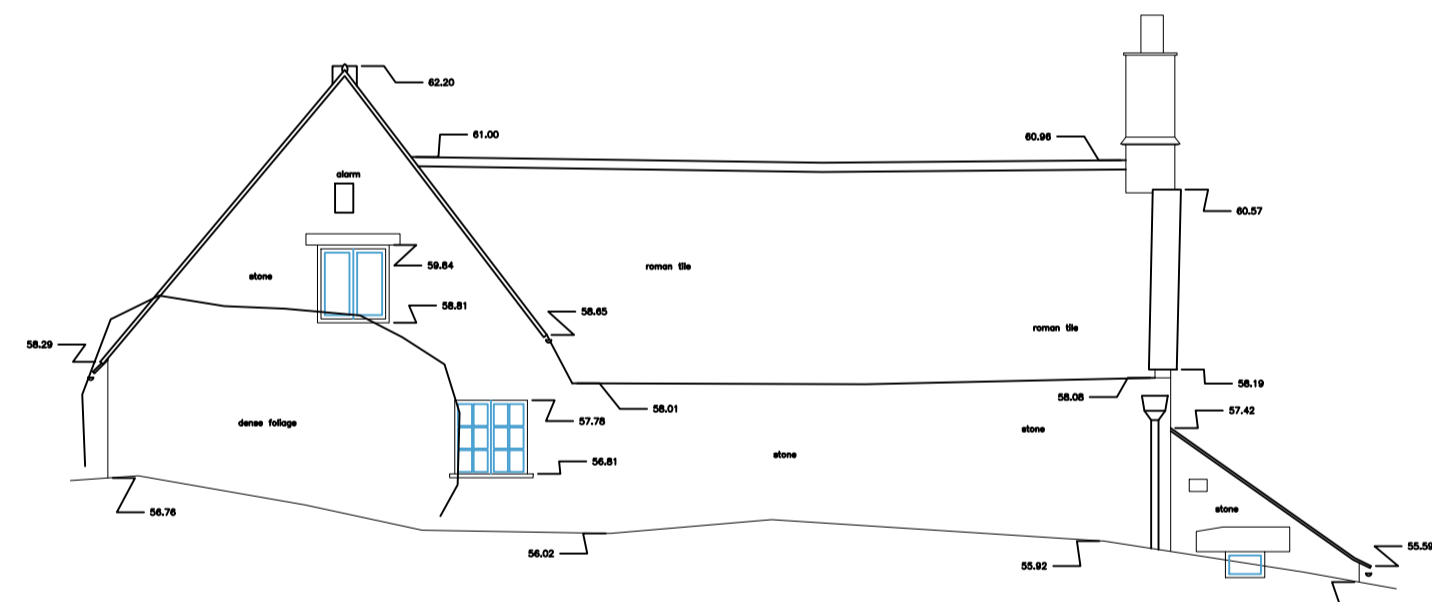


50.00m Datum Line

ELEVATION 1

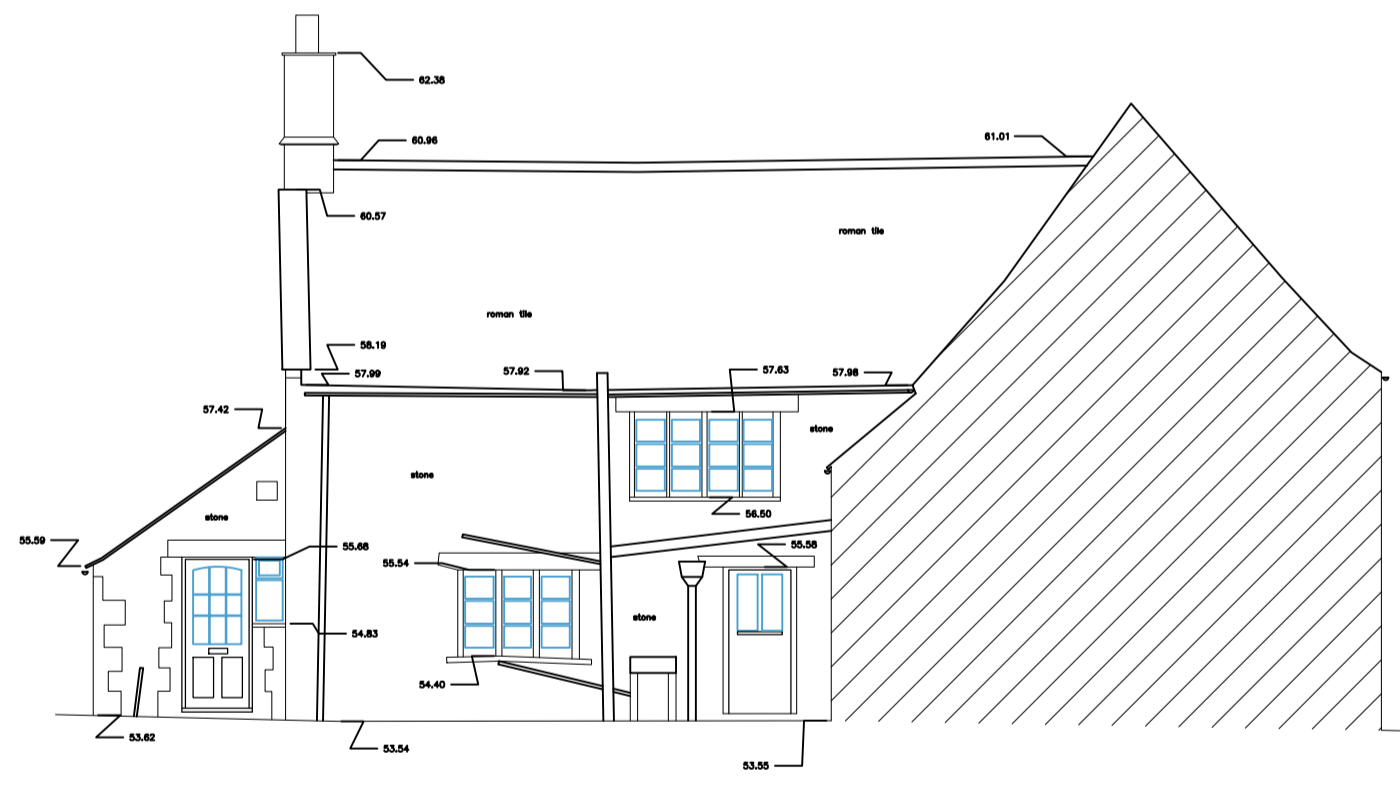

50.00m Datum Line


ELEVATION 2

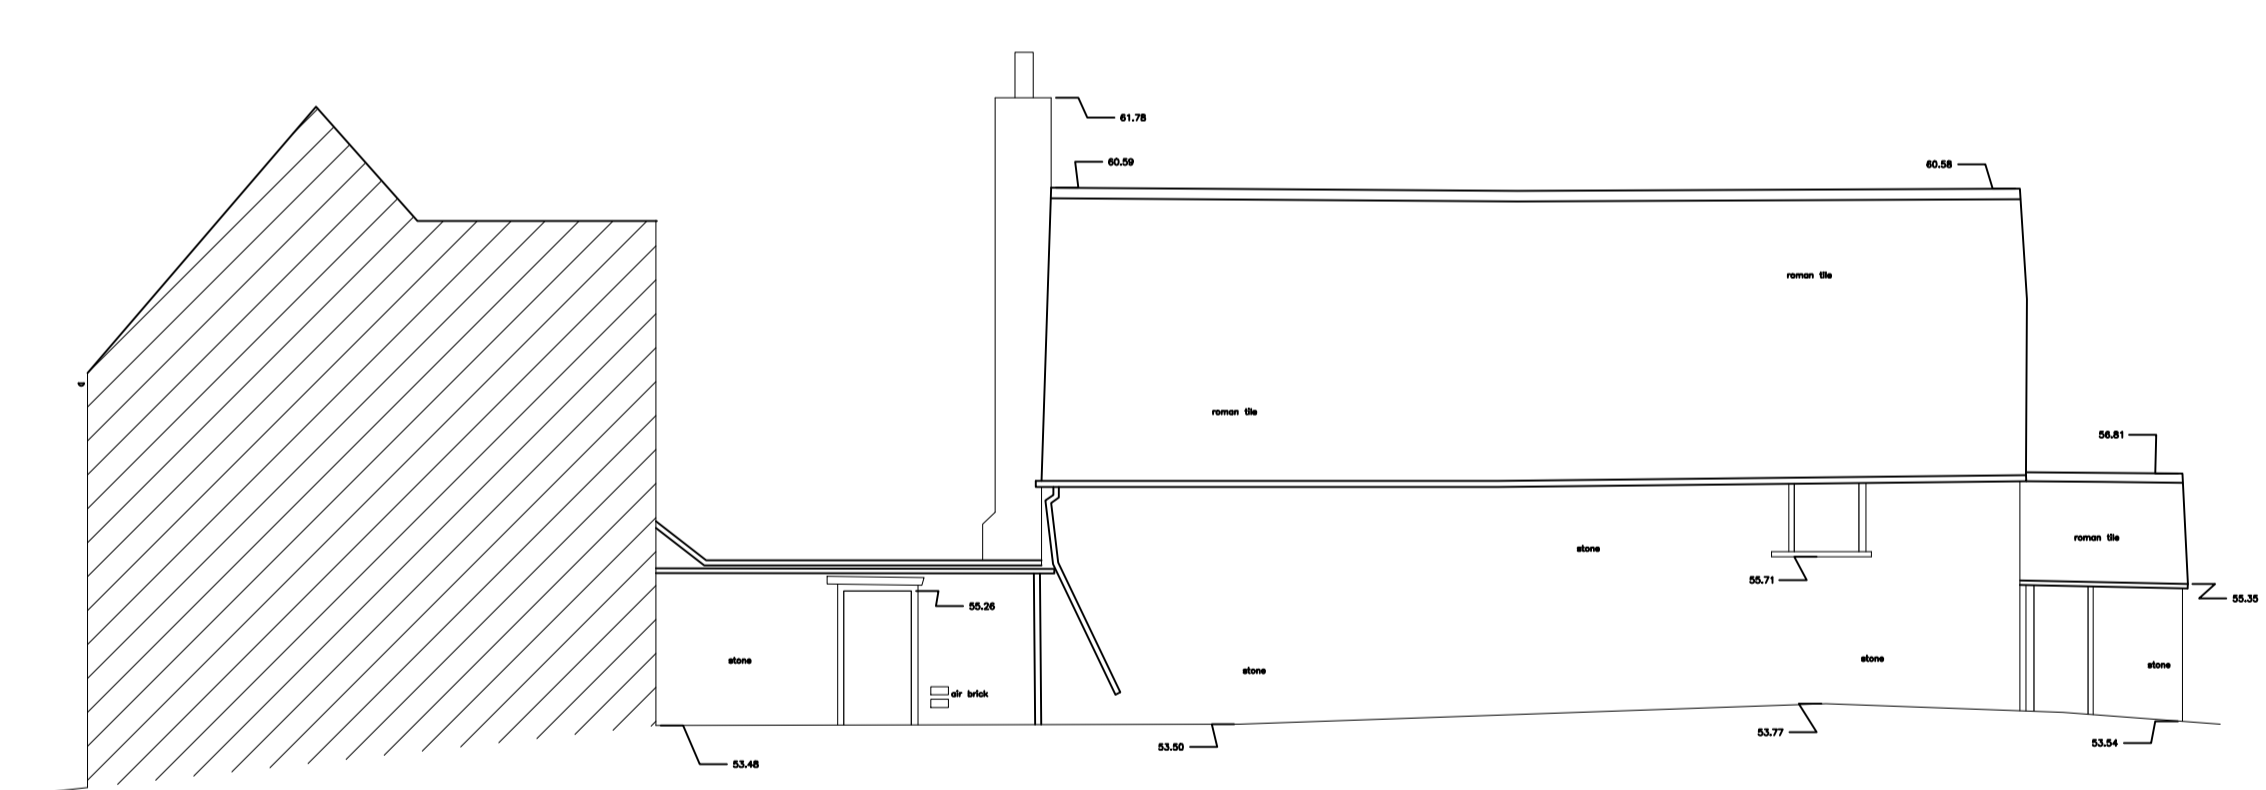

50.00m Datum Line

ELEVATION 3

Elevation Locations

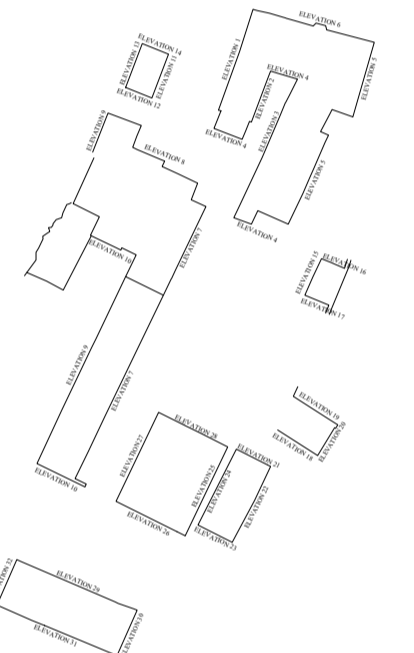


Linetypes

Ceiling	---
Beam	----
Window	=====
Window overhead	-----
Door	=====
Step/Stairs/Ramps	=====
Level	147.87
Manhole	○
Pipe	=====
Cupboard/Worktop	=====
Duct/Boxing	=====
Wall	=====
Grid Cross	+

Key

fl = floor level	dh = door head
cl = ceiling level	dc = door cill
fcl = false ceiling level	hh = head height
u/s = underside of	ch = cill height
u/sb = underside of beam	sh = strike height
csu = ceiling slopes up	sph = spring height
ic = inspection cover	ah = apex height

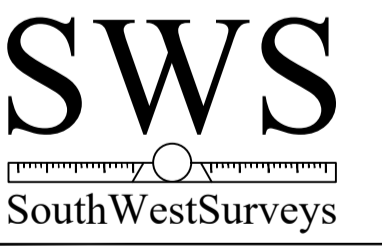

24 Orchard Gate
Bradley Stoke
Bristol
South Glos.
BS32 0HW

Tel: 01454 311426
Mobile: 07595946495
www.southwestsurveys.co.uk
info@southwestsurveys.co.uk

Project Name:
Site
Address

Drawing Title:
Drawing title

Client:
Client
Agent:
Agent

Date: date	Scale: Scale	
Grid Orientation	Sheet ID	Rev
Grid Ori	sheetID	None
Site Level Datum	Surveyed By	Drawn By
Datum	Surveyed	Drawn



Scale 1 : 100