



SECTION A1 - PART 1

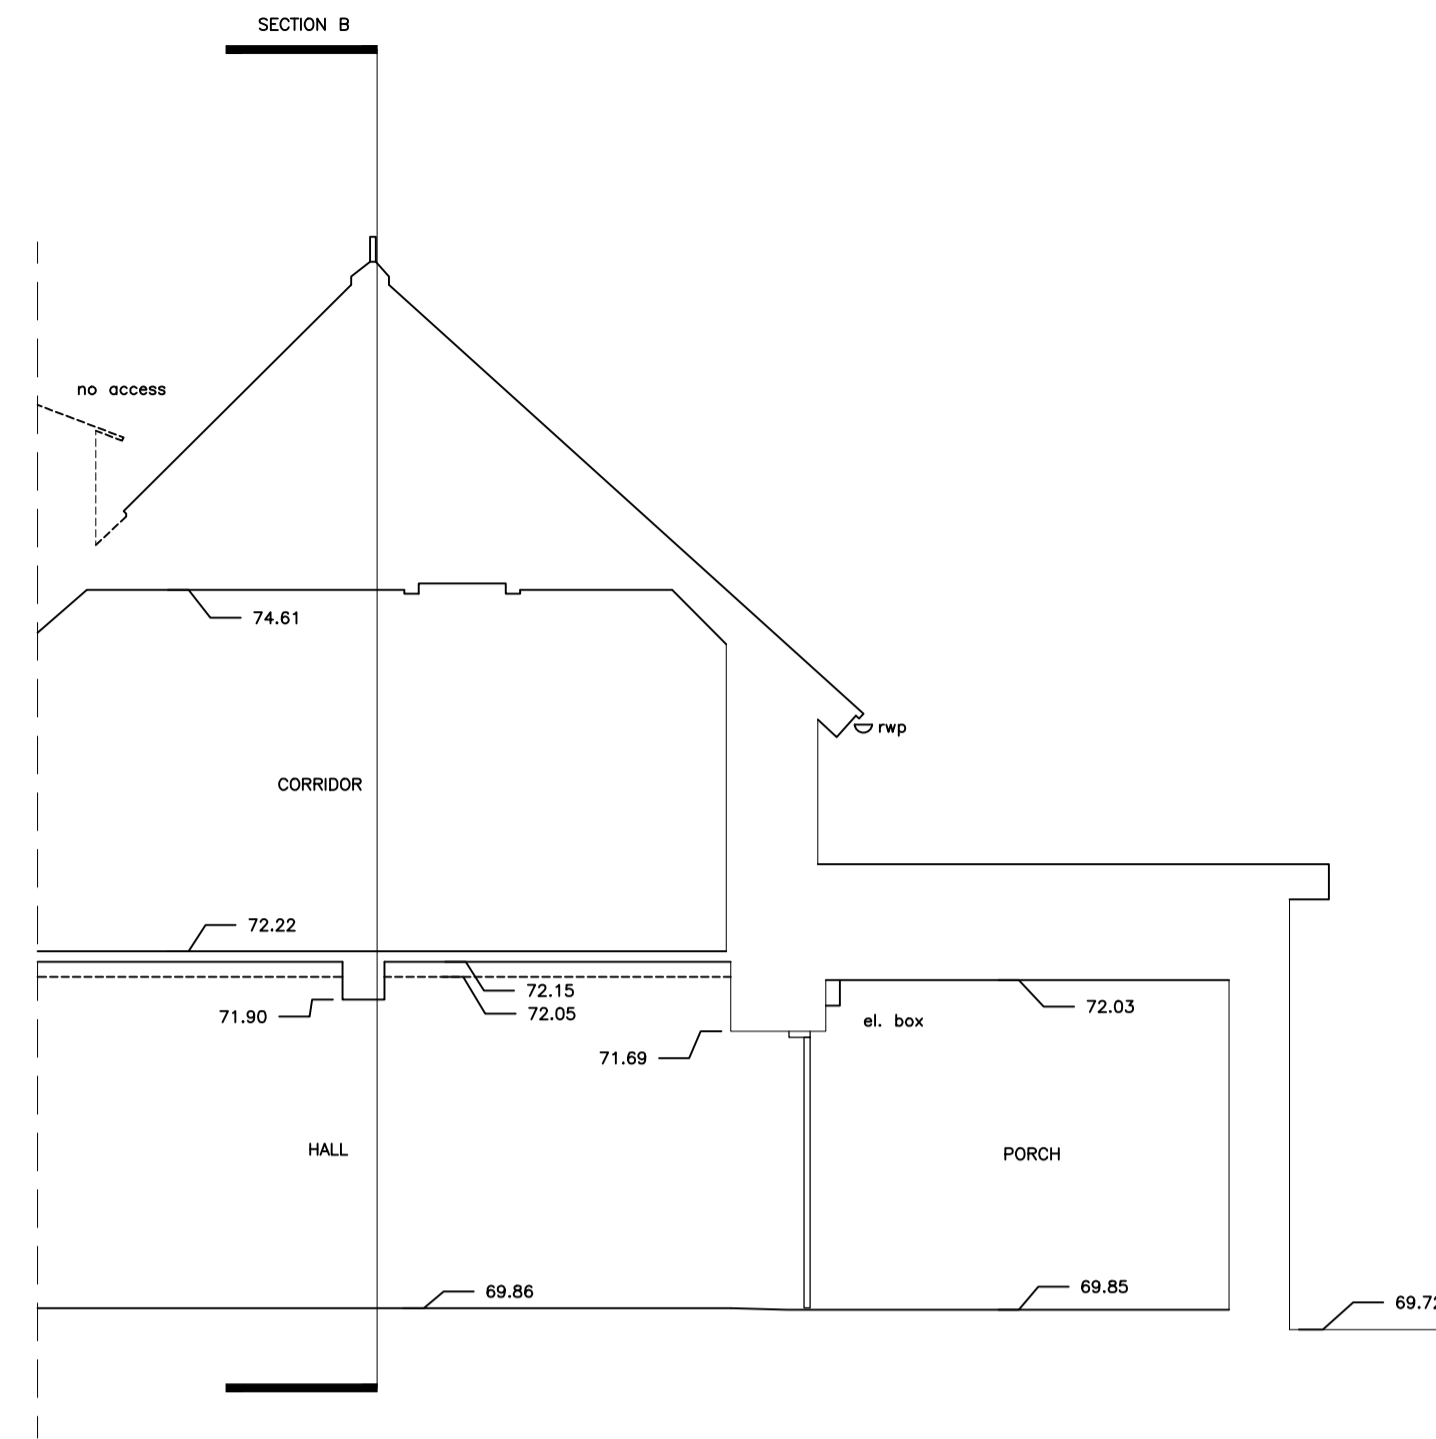

SECTION A1 - PART 2

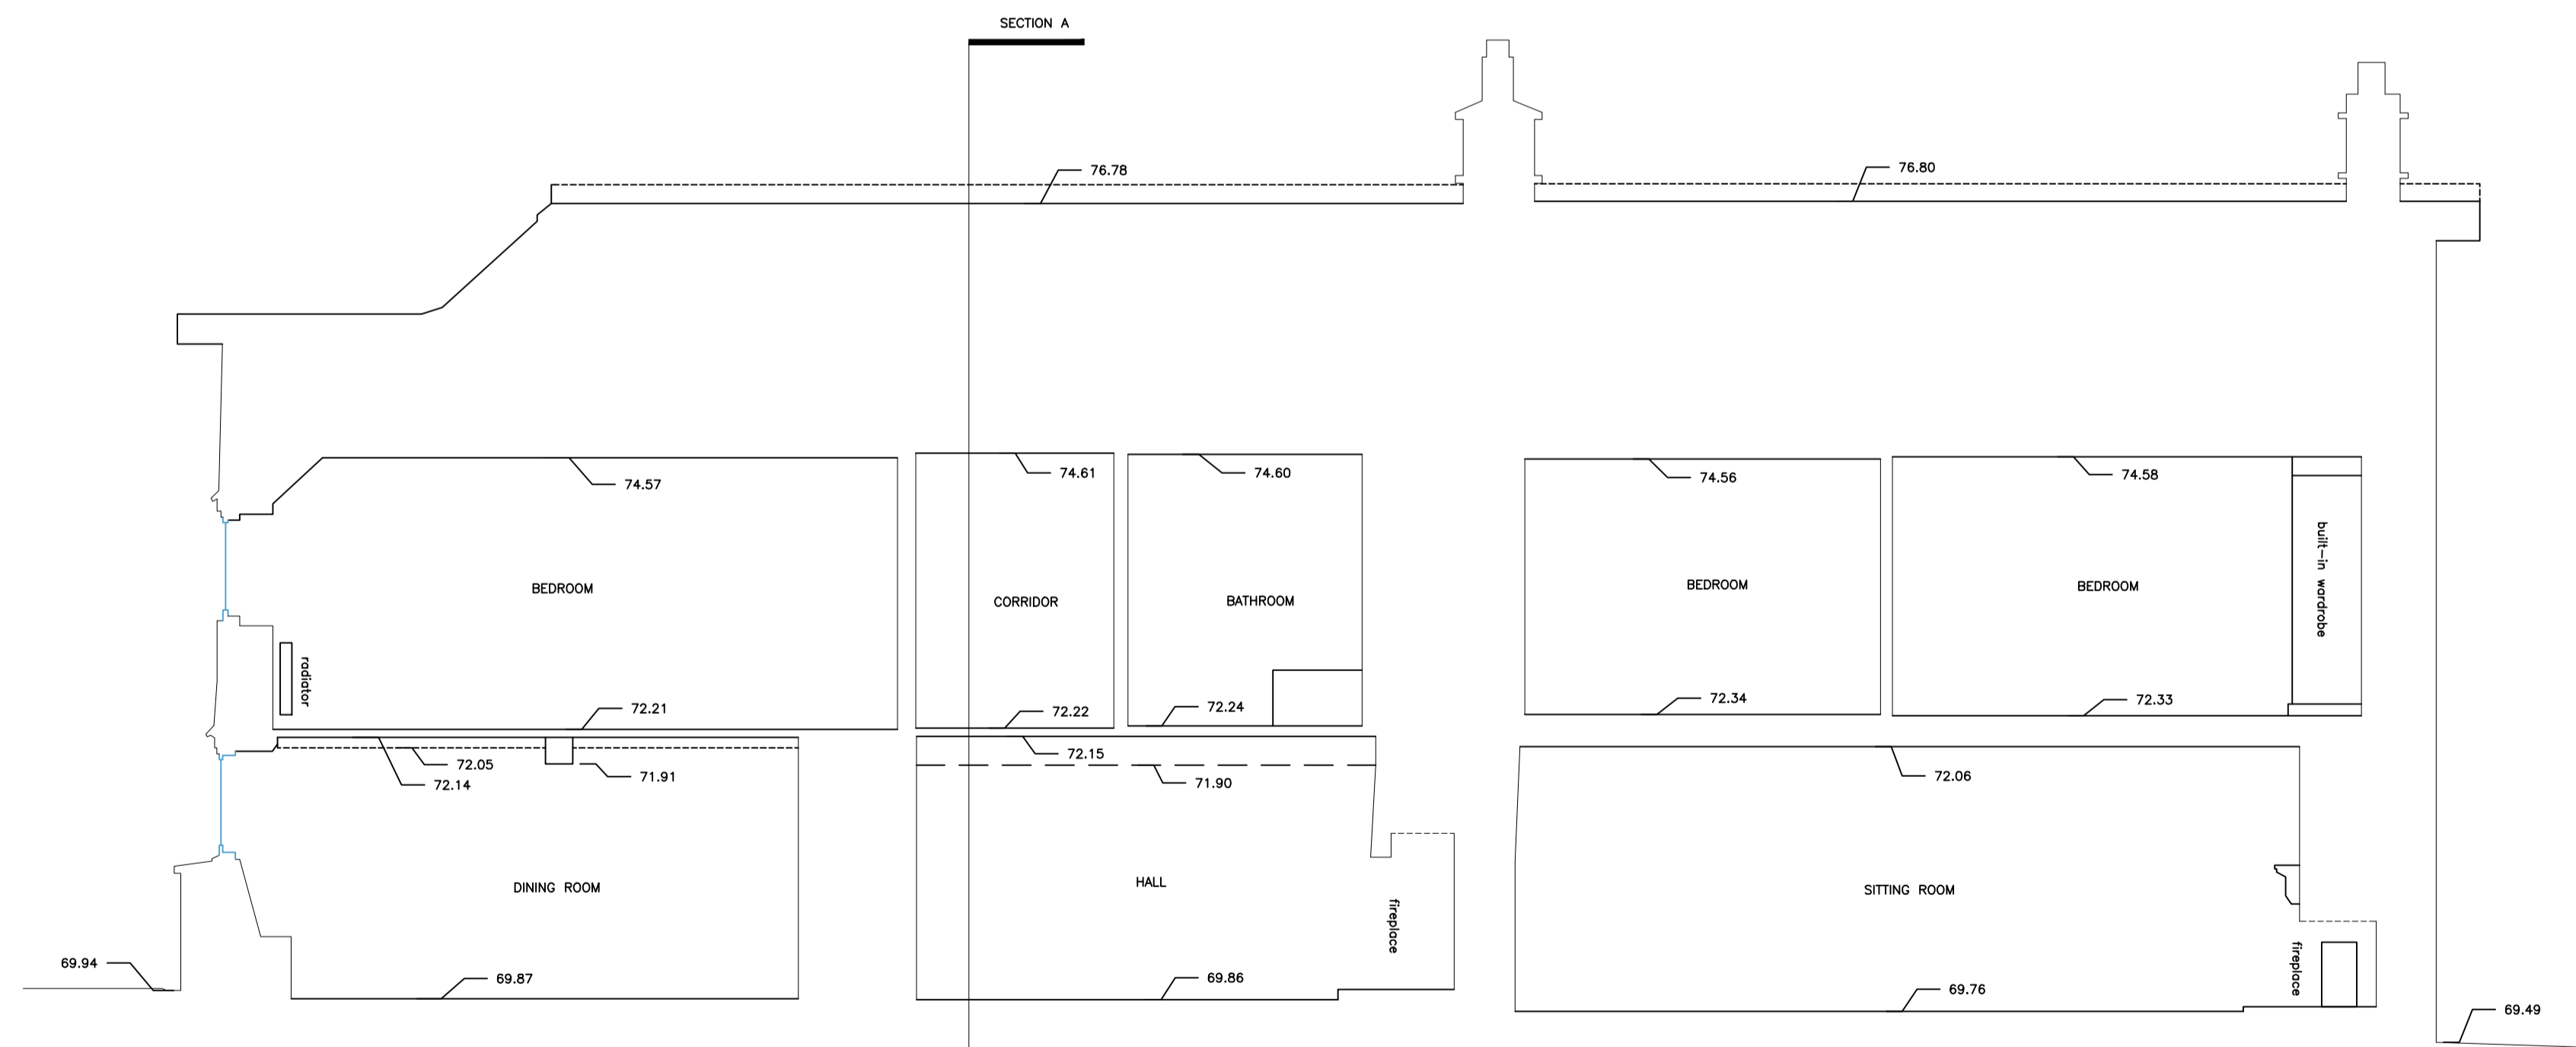


SECTION B-B

68.00m Datum Line

68.00m Datum Line



Scale 1 : 50

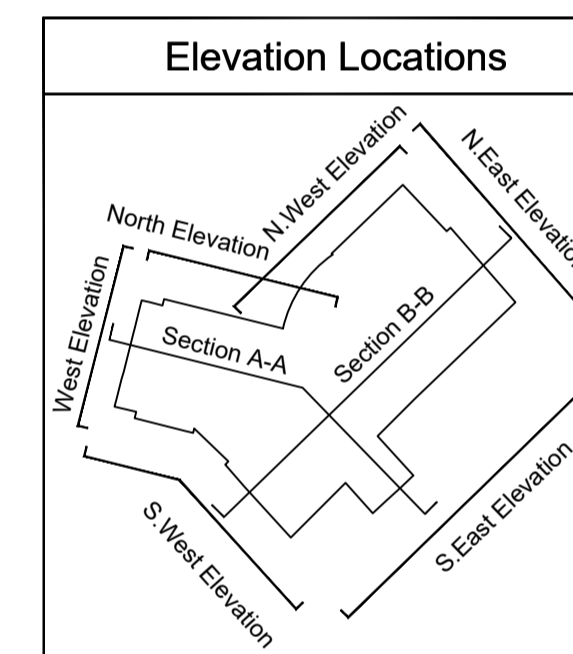


Key

Beam	=====
Ceiling	-----
Cupboard/Worktop	=====
Door	=====
Duct/Boosing	-----
Joists/Trusses	-----
Level	00.00
Manhole	○
Overhead	-----
Section	-----
Services	-----
Step/Stairs/Ramps	-----
Wall	=====
Window	=====

Abbreviations

fl = floor level	dh = door head
cl = ceiling level	dc = door cill
fcf = false ceiling level	hh = head height
u/s = underside of	ch = cill height
u/sb = underside of beam	sh = strike height
csu = ceiling slopes up	sph = spring height
mh = manhole cover	ah = apex height
to = top of beam	tow = top of wall

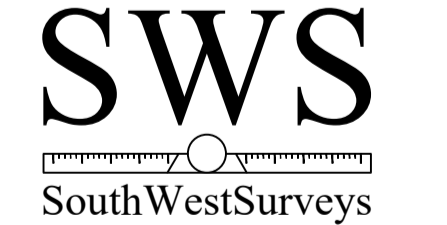

Tel: 01454 501883  
 Mobile: 07595946495  
 www.southwestsurveys.co.uk  
 info@southwestsurveys.co.uk

28 Rudgeway Park  
 Rudgeway  
 Bristol  
 South Glos  
 BS35 3RU

Drawing Title: DRAWING_TITLE	
Project Name: SITE ADDRESS	
Client: CLIENT Agent: AGENT	
Site Level Datum DATUM	Grid Orientation GRID_ORI
Date: DATE	Scale: SCALE
Surveyed By SURVEYED	Drawn By DRAWN
Sheet ID SHEET_ID	Rev REV