


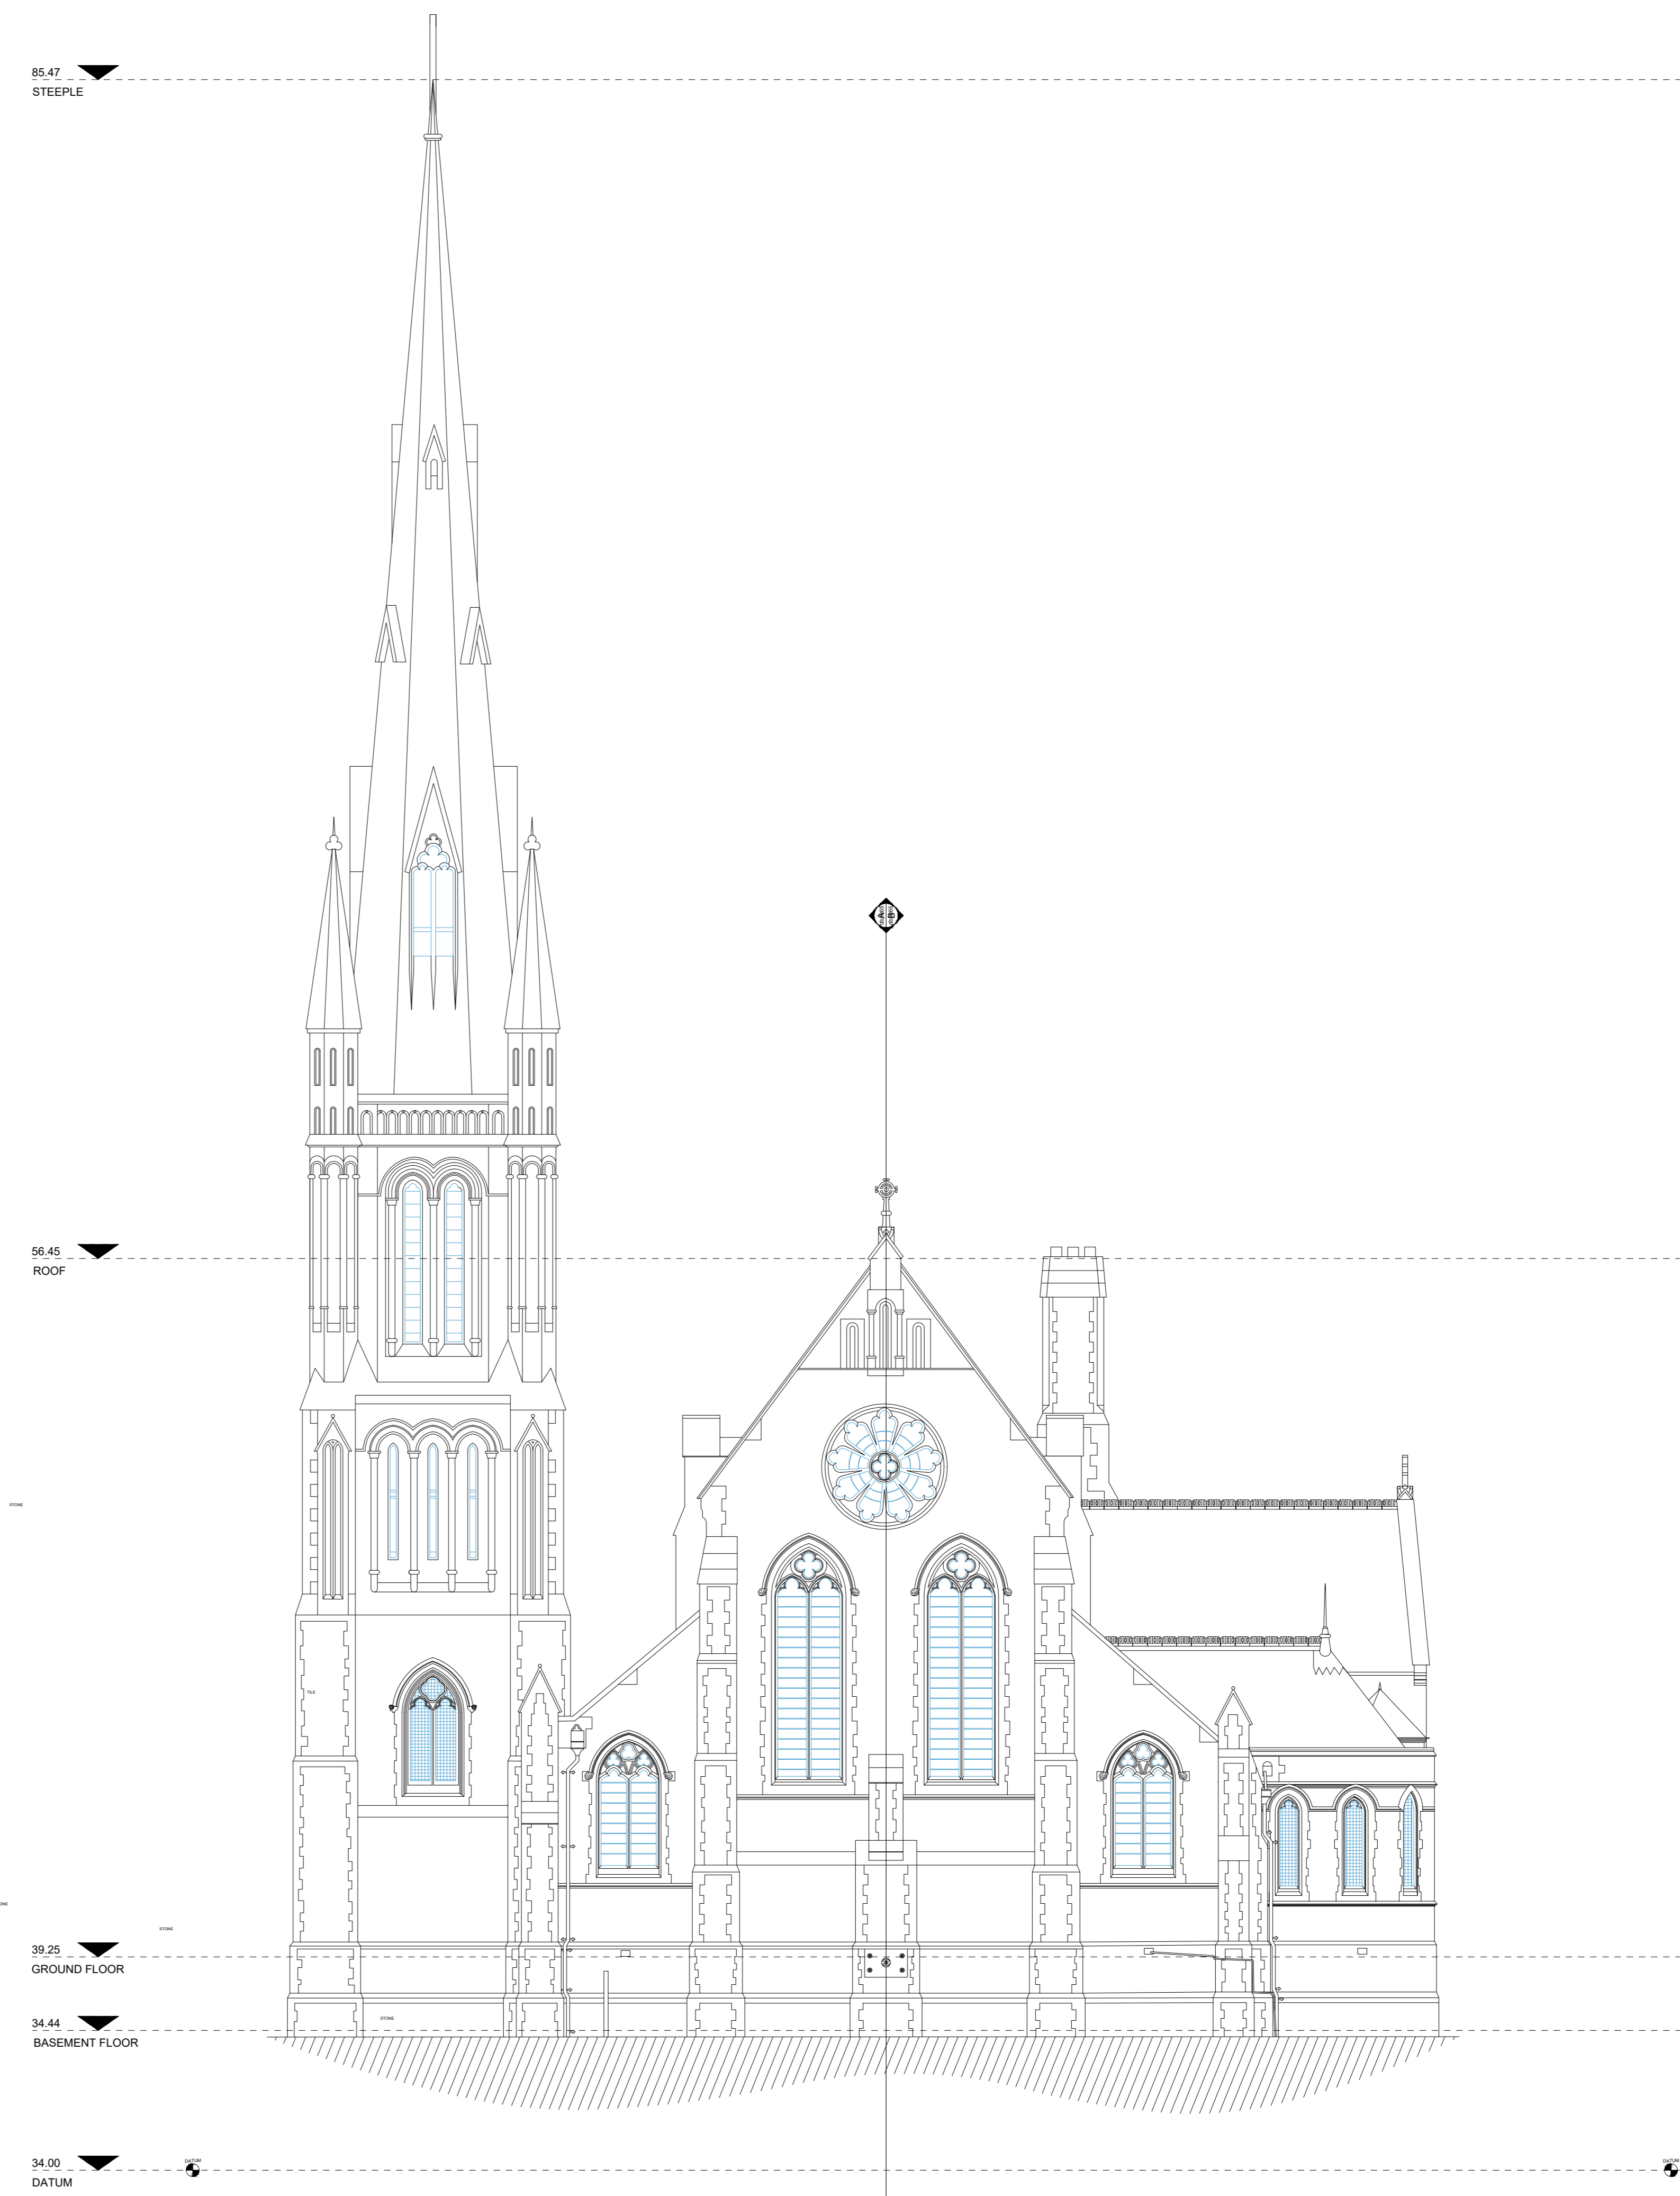

SOUTH EAST ELEV



SOUTH WEST ELEV