


CEILING PLAN

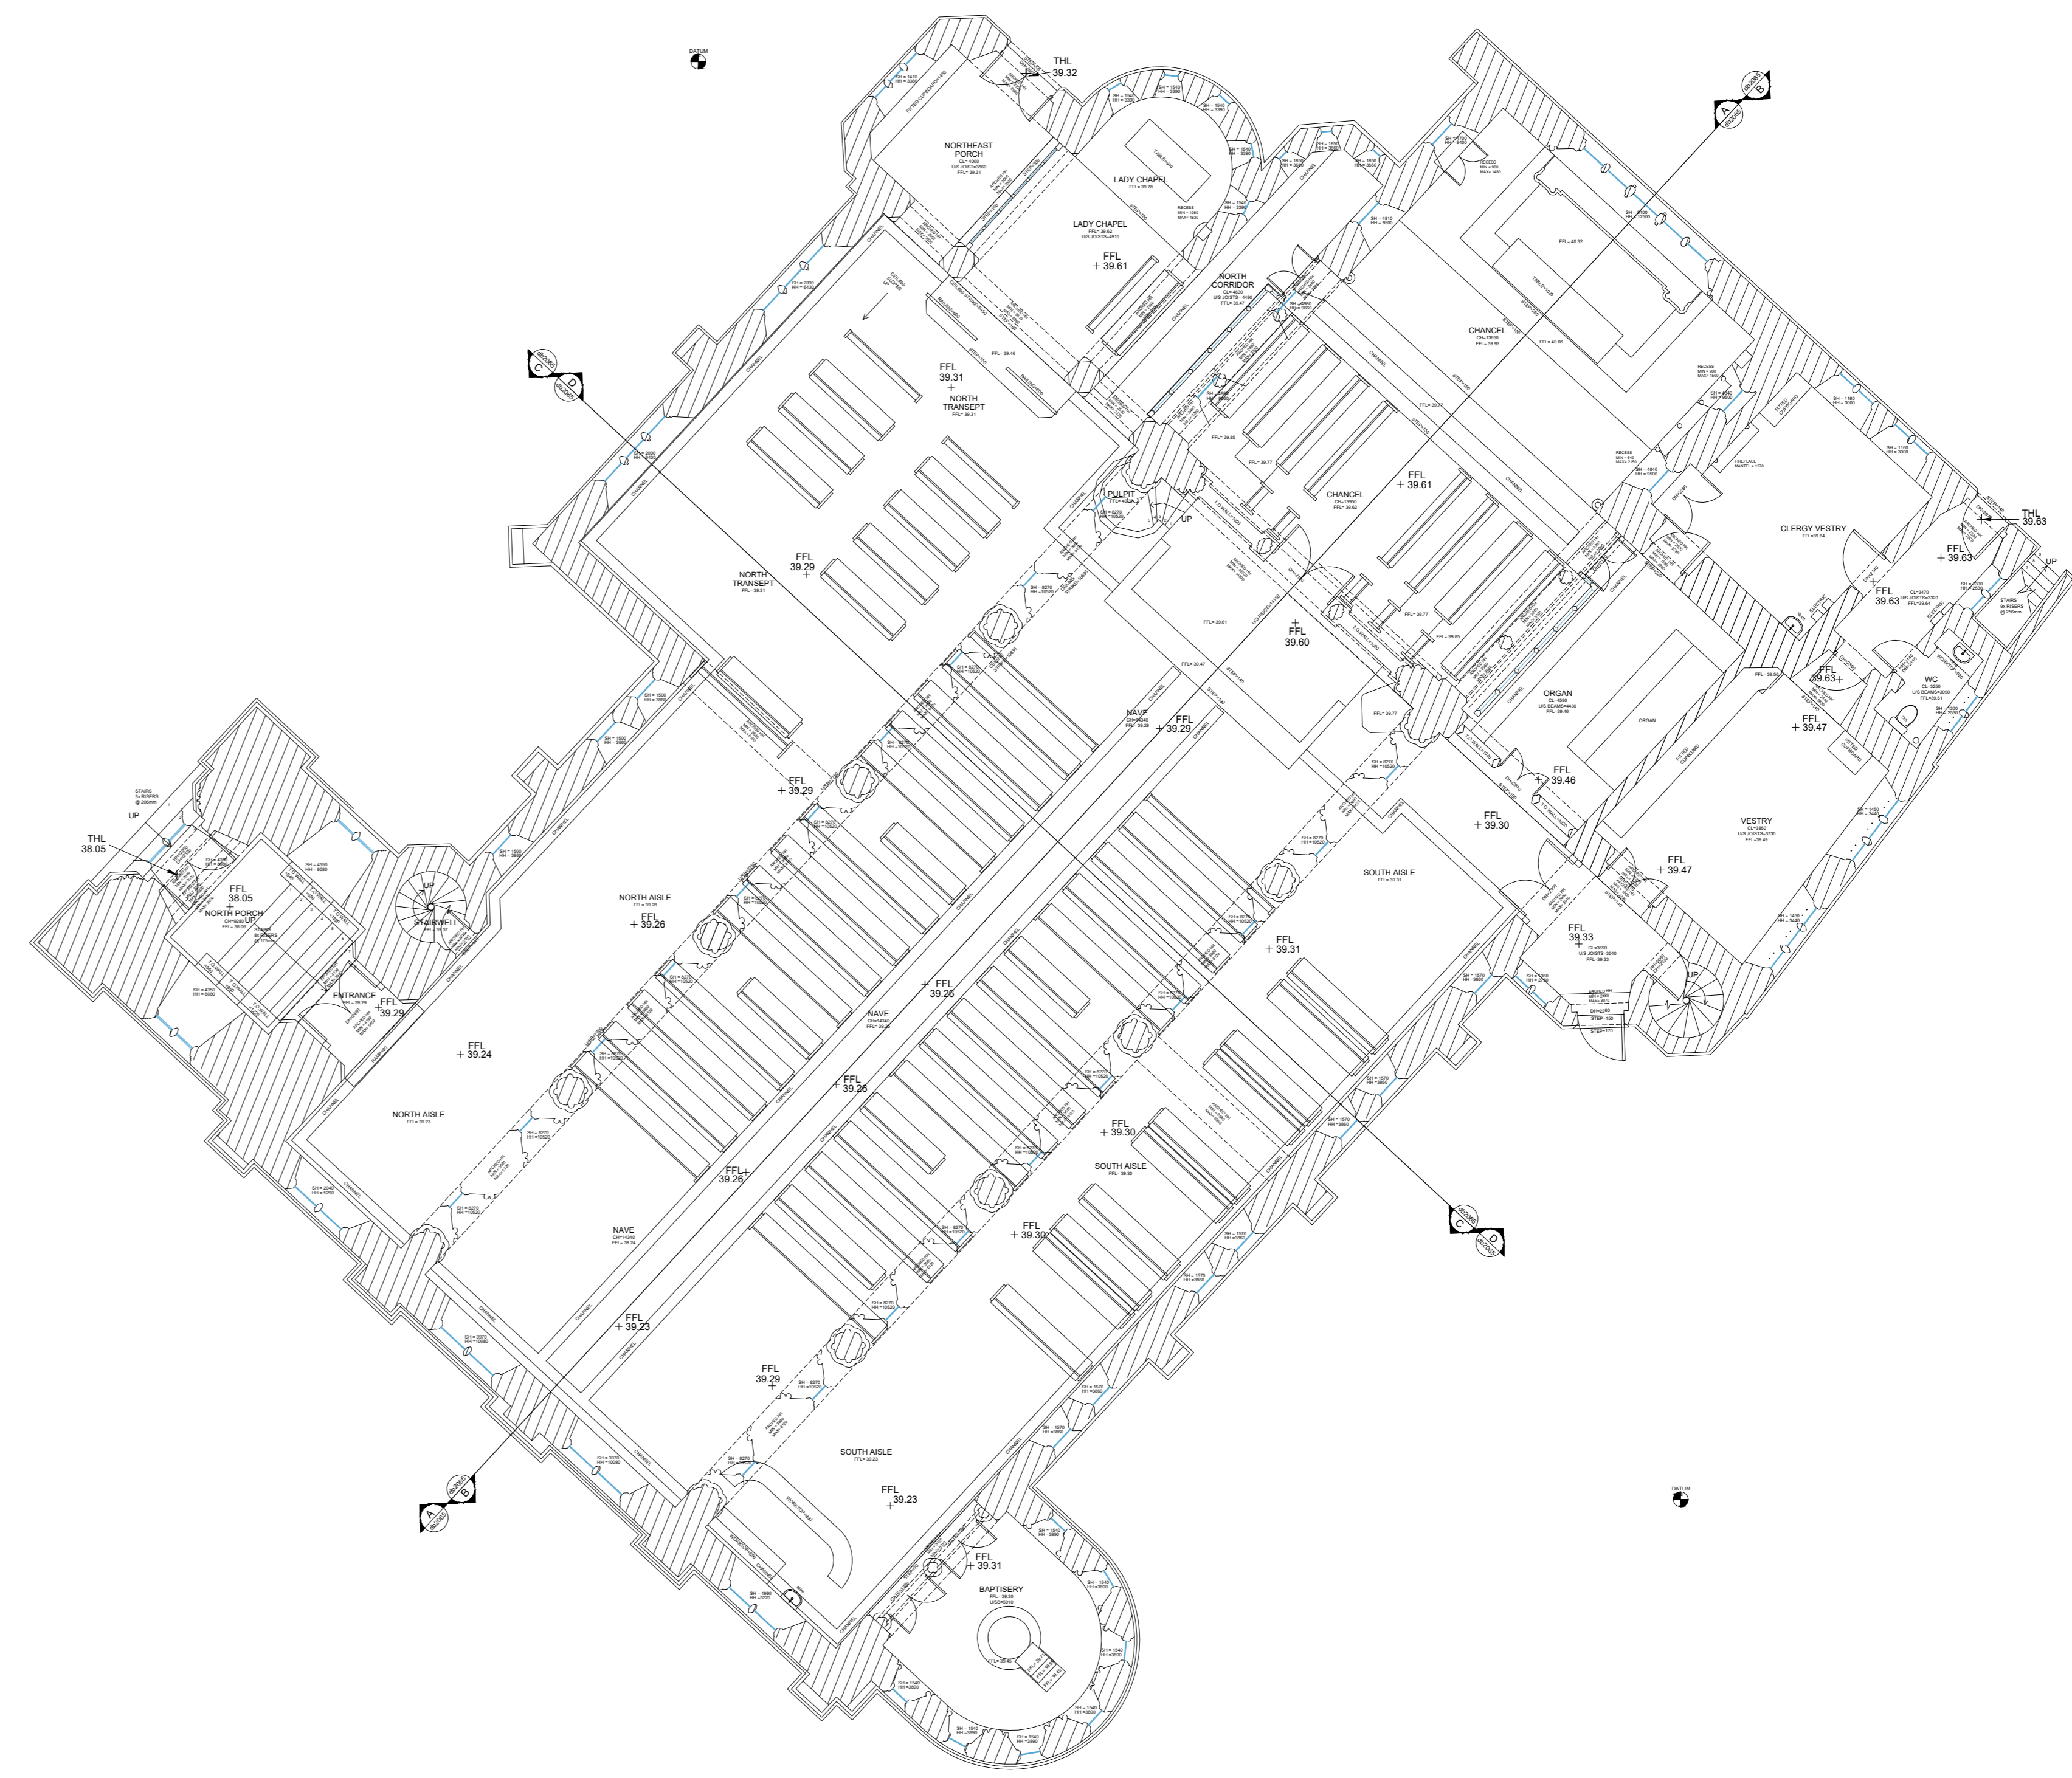

GROUND FLOOR