
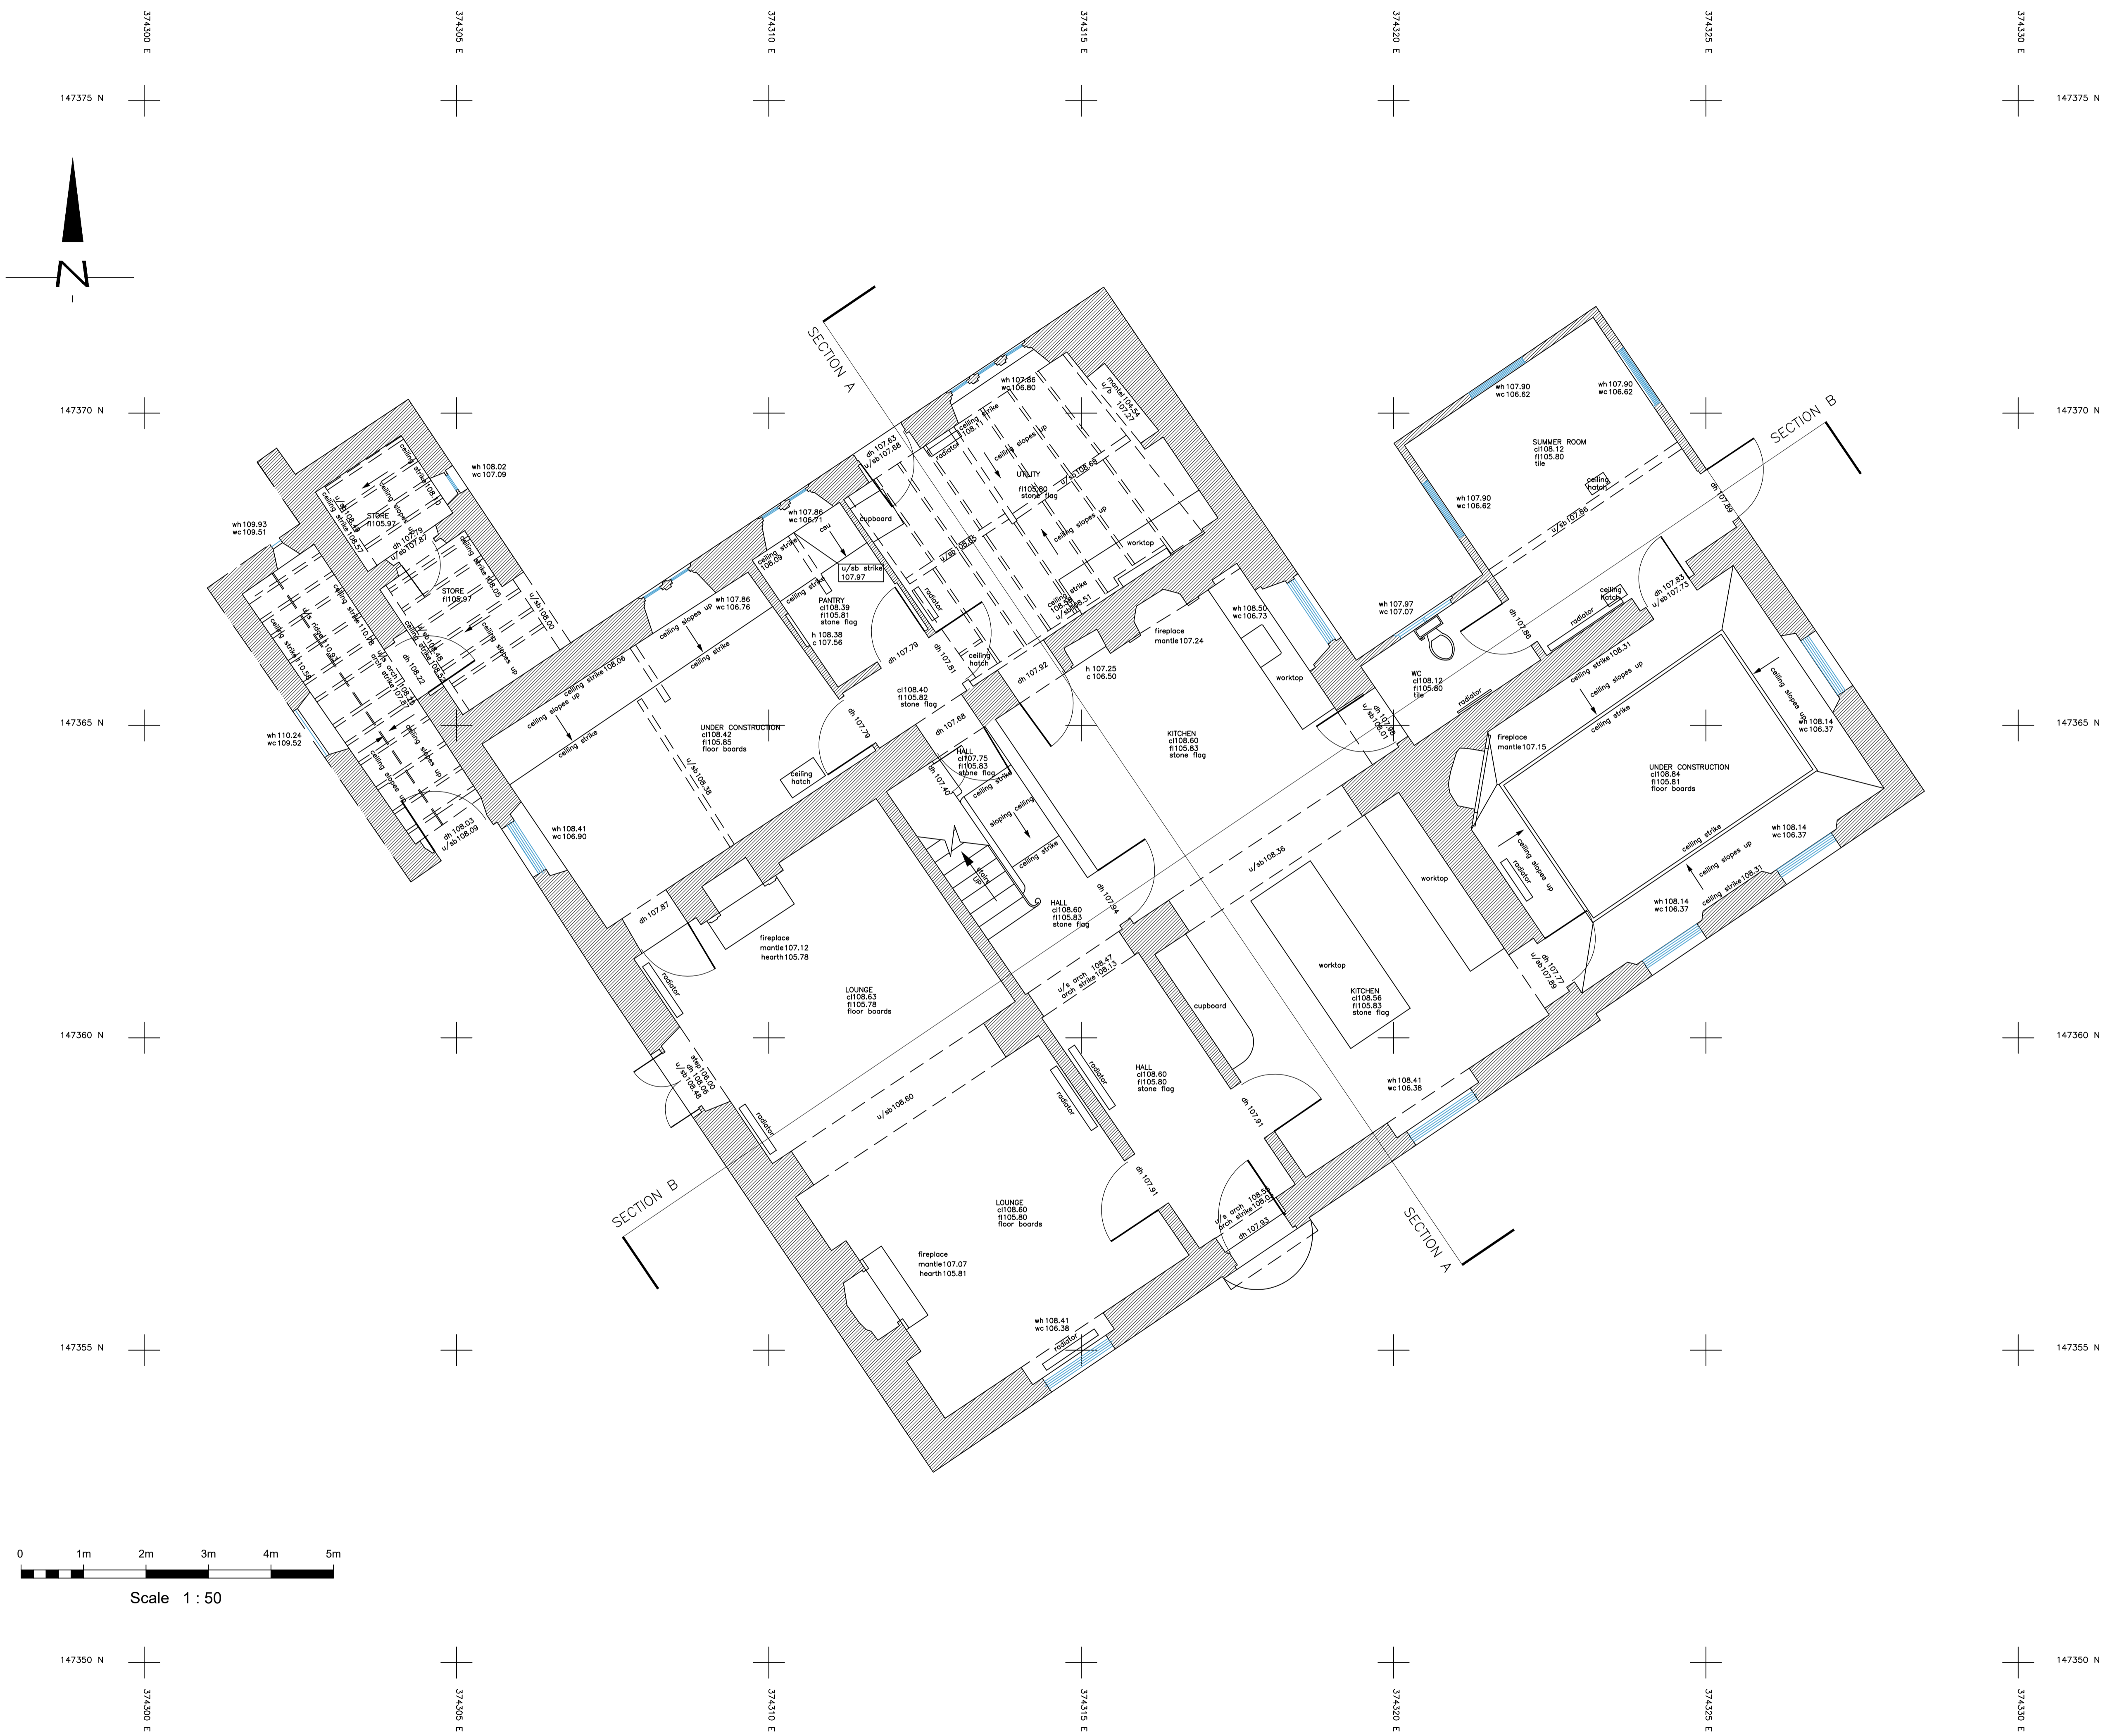
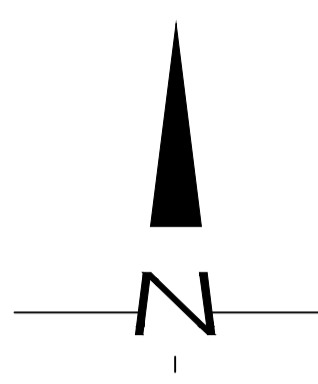


Elevation Locations

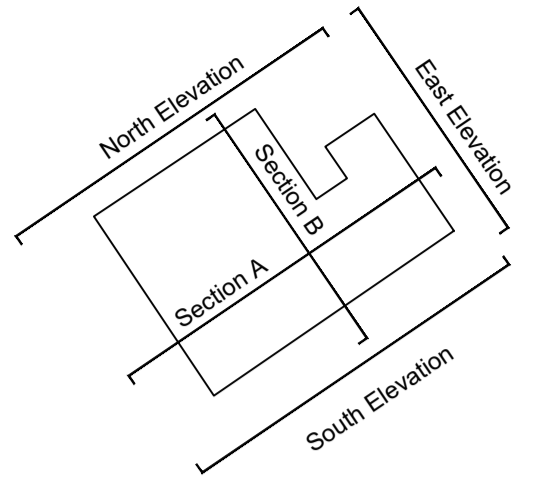


Linetypes

Ceiling	---
Beam	---
Window	---
Window overhead	---
Door	---
Step/Stairs/Ramps	---
Level	147.87
Manhole	□ ○
Pipe	---
Cupboard/Worktop	---
Duct/Boxing	---
Wall	---
Grid Cross	+

Key

fl = floor level dh = door head  
 cl = ceiling level dc = door cill  
 fcl = false ceiling level hh = head height  
 u/s = underside of ch = cill height  
 u/sb = underside of beam sh = strike height  
 csu = ceiling slopes up sph = spring height  
 ic = inspection cover ah = apex height

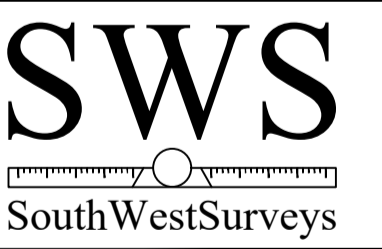

24 Orchard Gate  
 Bradley Stoke  
 Bristol  
 South Glos.  
 BS32 0HW

Project Name:  
 Site  
 Address

Drawing Title:  
 Drawing title

Client:  
 Client  
 Agent:  
 Agent

Date:	Date	Scale:	Scale
Grid Ori	Grid Ori	Sheet ID	Rev
		sheetID	None

Site Level Datum  
 Datum

Surveyed By  
 Drawn By

