

N525 E1000

E1025

E1050

E1075

E1100 N525

N500

N500

N475

N475

N450

N450



E1000

E1025

E1050

E1075

E1100

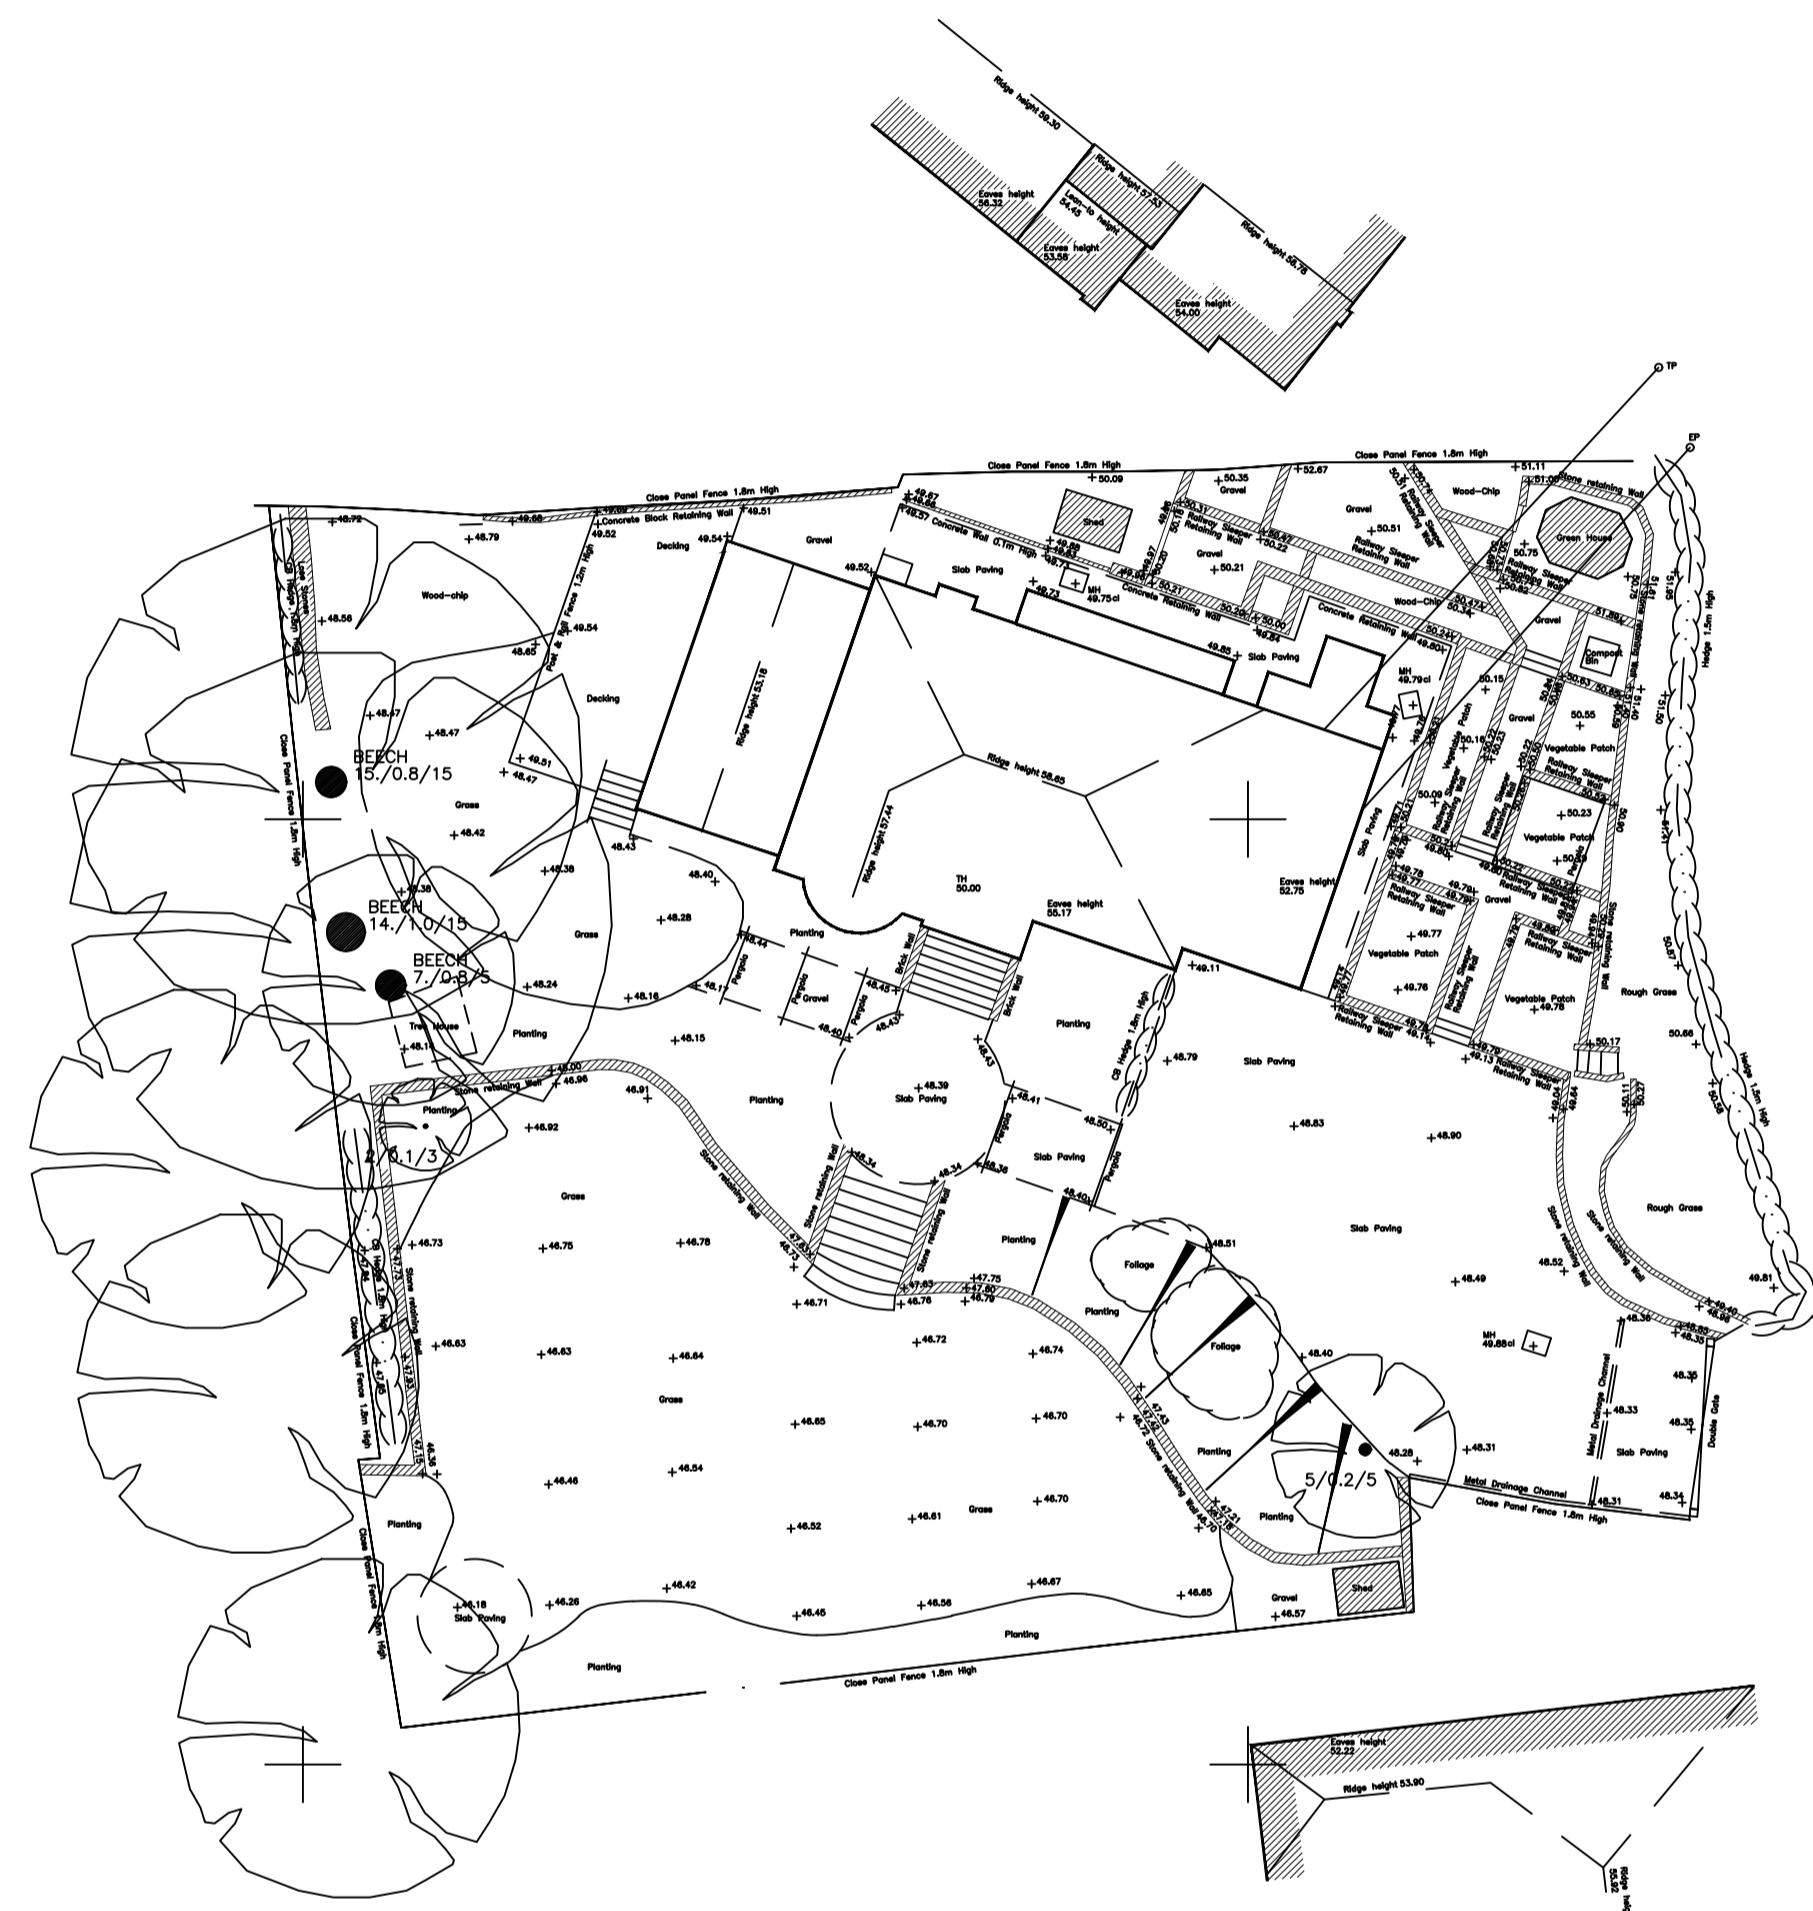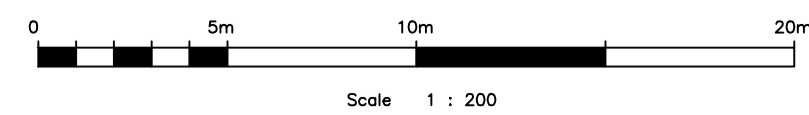

Trees/Tree Abbreviations

ASH	Ash	LP	London Plane
BAY	Bay	MAP	Maple
BEE	Beech	OAK	Oak
CB	Copper Beech	POP	Poplar
CED	Cedar	RM	Red Maple
CHE	Cherry	RW	Redwood
CON	Conifer	SB	Silver Birch
EUC	Eucalyptus	SER	Service Tree
FR	Fruit	SP	Scots Pine
HAW	Hawthorn	SYC	Sycamore
HAZ	Hazel	WAL	Walnut
HC	Horse Chestnut	WILL	Willow
HOL	Holly	WP	Weeping Willow
LAB	Laburnum	YEW	Yew
LAU	Laurel	**MB	Multiple stems/trunk
LI	Lime		Overall dia. shown

Tree Dimensions (average)
Spread/Trunk Dia/Height

Trees denoted with "approx" have been surveyed by remote methods and therefore their positions & dimensions cannot be guaranteed.


Key

AV	Air Valve	LC	Basement Light
BL	Bollard	LP	Lamp Post
BM	Bench Mark	M	Meter
BP	Boundary Point	MH	Manhole Cover
BT	BT Cover	MK	Marker
CATV	Cable Television Cover	MS	Milestone
cab	Cabinet	RG	Ridge Level
CL	Cover Level	RS	Road Sign
EP	Electric Power Pole	rwp	Rain Water Pipe
EV	Eaves Level (u/s fascia)	SC	Stop Cock
FH	Fire Hydrant	Str	Strainer
FL	Floor Level	SV	Stop Valve
FP	Fence Post	svp	Soil Vent Pipe
G	Gully	TH	Threshold Level
GP	Gate Post	TL	Traffic Light
GV	Gas Valve	TP	Telephone Pole
IC	Inspection Chamber	UTL	Unable To Lift
IL	Invert Level	VP	Vent Pipe
KO	Kerb Outlet	WM	Water Meter
		WO	Wash Out

	Rock Face		Double Gates
	Glass Roofed		Single Gate
	Buildings & Walls		

Linetypes

Bank	
Building	
Drop kerb	
Electric	
Fence	
Foliage	
FWS (Estimated Size From Surface)	
Grid Cross	
Hedge	
Kerb	
Manhole	
Pipe	
SWS (Estimated Size From Surface)	
Telephone	
Track/Path	
Tree Canopy	
Verge	
Water line	
Wall	

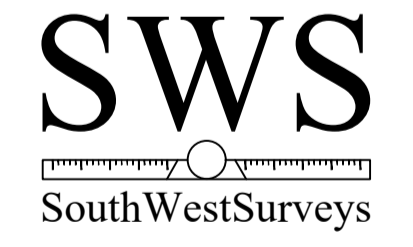

24 Orchard Gate
Bradley Stoke
Bristol
South Glos.
BS32 0HW
Tel: 01454 311426
Mobile: 07595946495
www.southwestsurveys.co.uk
info@southwestsurveys.co.uk

Project Name:
Site
Address

Drawing Title:
Drawing title

Client:
Client
Agent:
Agent

Date: Date	Scale: Scale	
Grid Orientation Grid Ori	Sheet ID sheetID	Rev None
Site Level Datum Datum	Surveyed By Surveyed	Drawn By Drawn