


- A. Ceiling
- B. 24mm Head Channel
- C. Glazing Gasket
- D. Glass Up to 12.8mm Thick
- E. 24mm Floor Angles
- F. Glass Setting Blocks

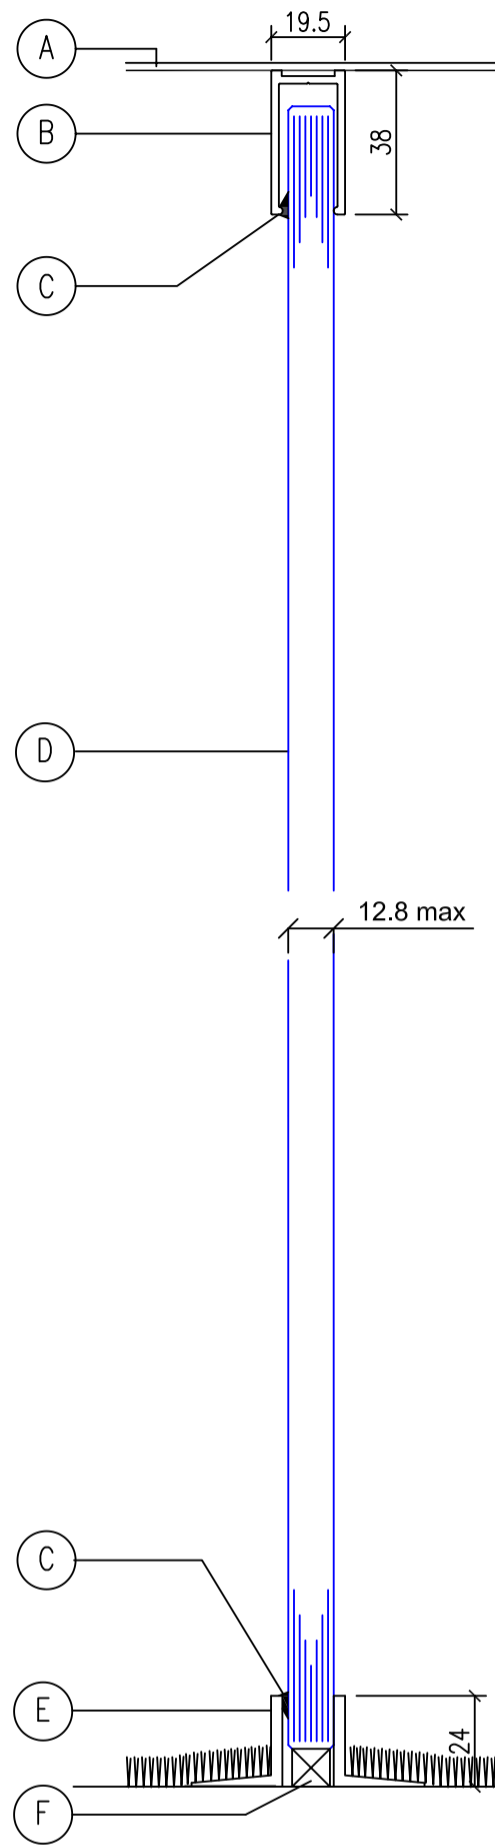

- A. Ceiling
- B. 38mm Head Channel
- C. Glazing Gasket
- D. Glass Up to 12.8mm Thick
- E. 24mm Floor Angles
- F. Glass Setting Blocks