


## BITMAC - BASEWORK SPECIFICATION For Wet-pour

1. Excavate to a depth of 150mm, plus depth of [wet-pour surfacing](#) to be laid.
2. Lay 150mm x 50mm PCC edges haunched with concrete on both sides
3. Lay and compact 100mm of MOT Type 1 stone
4. Lay & screed off 50mm of open textured bitmac base macadam, level tolerance of + or - 3mm under a 3m straight edge
5. The dimension from the top of the kerbs to the top of the base work should be no greater than the surface to be laid.

The dimension from the top of the edge to sub base, MUST NOT be greater than the depth of the surfacing ordered.

## BITMAC- BASEWORK SPECIFICATION

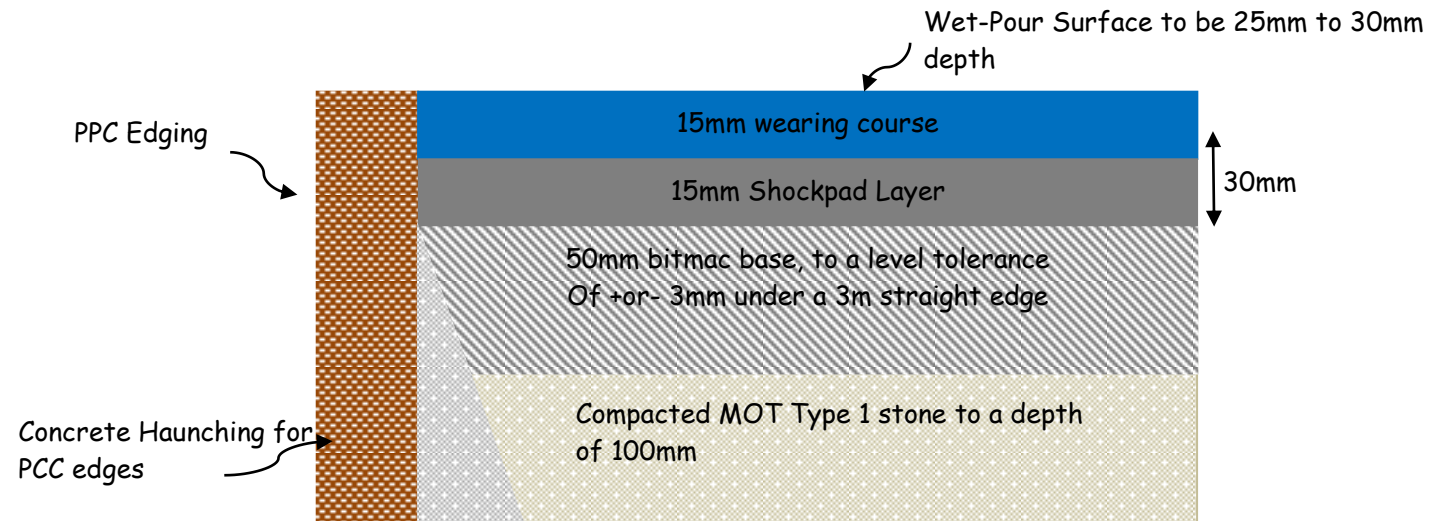

*Base construction is a vital part of [safety surfacing](#) installation. The below notes are produced for guidance only and may require variation due to specific site conditions.*

*The above specification is an industry standard. Our recommendation would always be that the surface be laid on a porous solid surface. i.e. Concrete or Bitmac with PCC edges where budgets allow.*

*Wet-pour is a porous system and drainage provisions should also be allowed for at sub base level.*