

CORE TREE ROOT PROTECTION

Temporary Site Access Build Up

TYPICAL CONSTRUCTION FOR TEMPORARY SITE ACCESS


Overfill the Root Protector by 50-75mm to protect the Panel

CORE Tree Root Protector Panel filled with 4-40mm mixed aggregate

CORE Biaxial GeoGrid

TRP Membrane

Existing Substrate

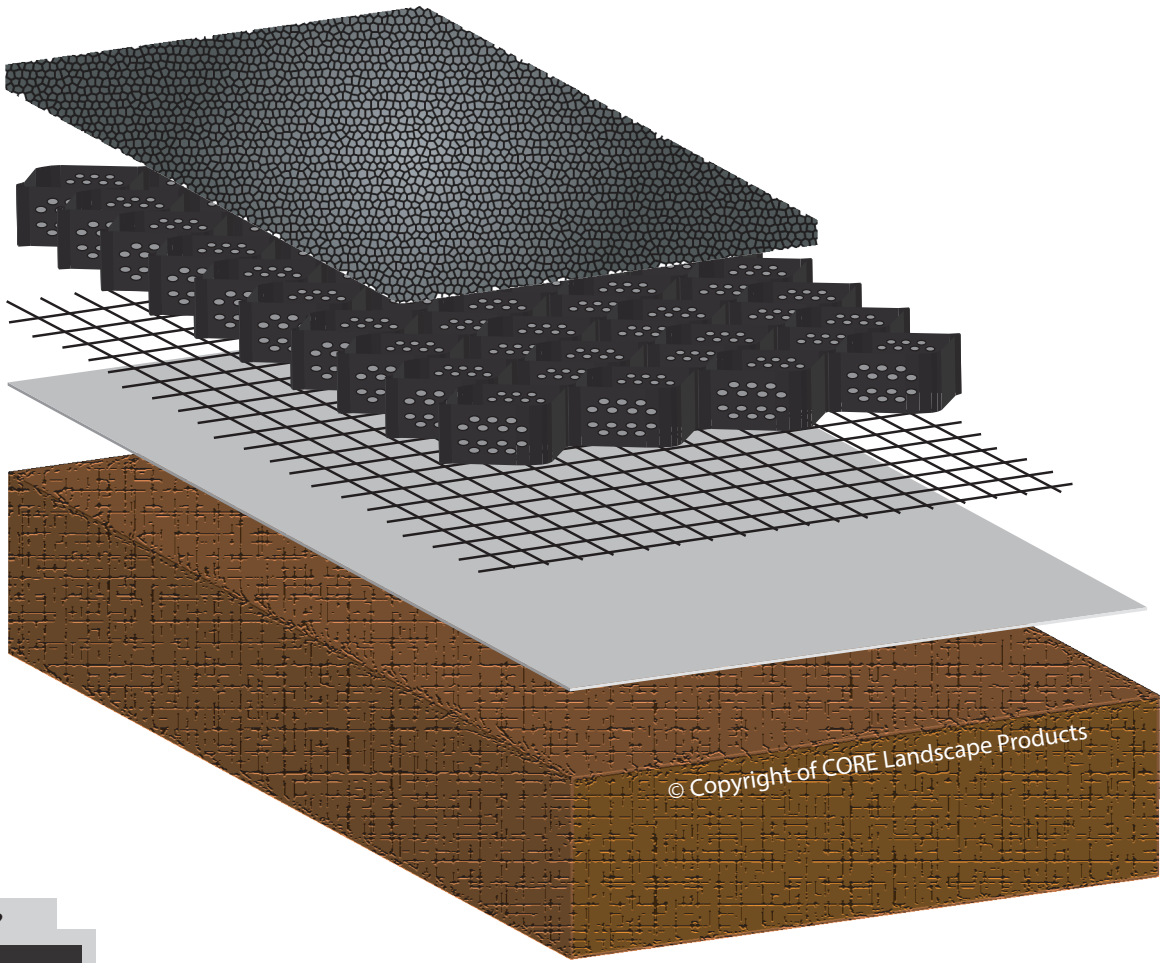

STILL UNSURE?



For site specific advice and guidance on optional materials, please give our technical team a call on


0800 118 22 78

N.B. a suitable edge restraint should be used around the perimeter of the Tree Root Protection System.

CORE TREE ROOT PROTECTION

APN12 Compliant Tree Root Protection Driveway Build Up

TYPICAL CONSTRUCTION FOR TREE ROOT PROTECTION DRIVEWAY

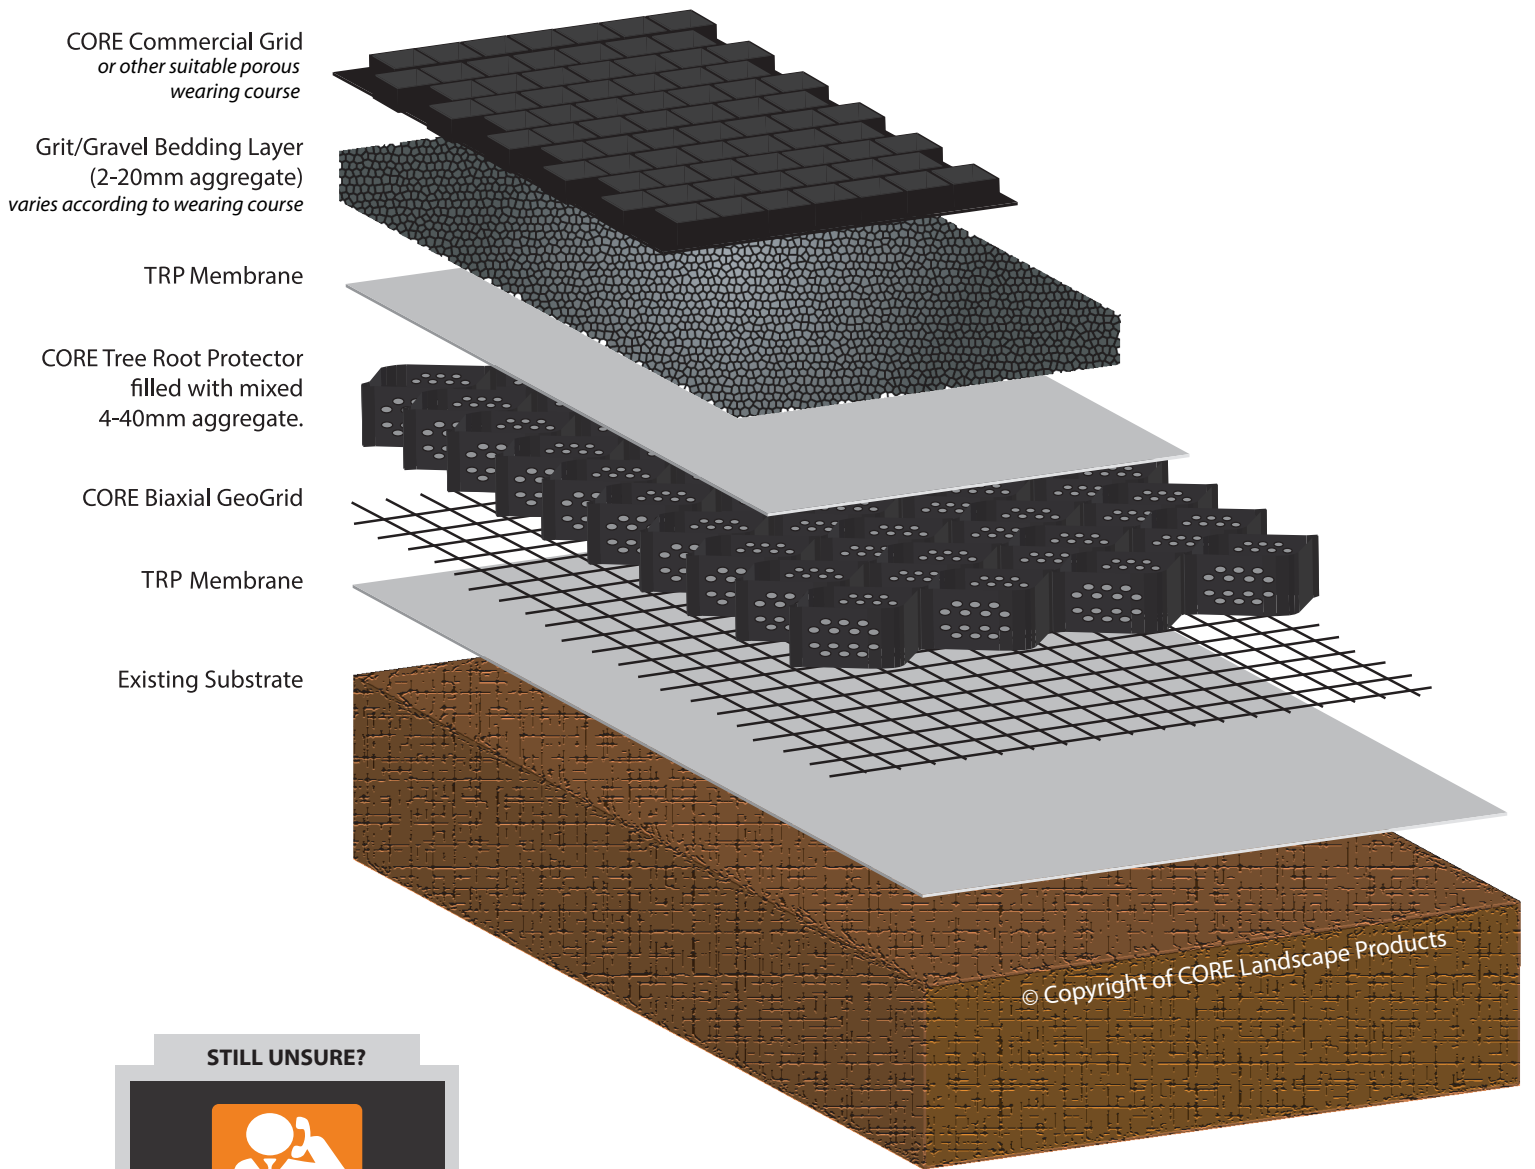

STILL UNSURE?



For site specific advice
and guidance on optional
materials, please give our
technical team a call on

0800 118 22 78

N.B. a suitable edge restraint should be used around the perimeter of the Tree Root Protection System.